



TOWN OF NEEDHAM

DESIGN REVIEW BOARD

Public Service Administration Building
500 Dedham Avenue
Needham, MA 02492

Application and Report

Property Location: 1063 GREAT PLAIN AVE **Date:** 04/07/23

Owner: Needham Bank

Address: 1063 GREAT PLAIN AVE Needham MA 02492
Street City State Zip
Telephone: 781-444-2100

Applicant: Batten Bros Sign Inc.

Address: 893 Main St, Wakefield, MA 01880
Street City State Zip
Telephone: 781 245 4800

Designer/Installer: Jason Celic

Address: 893 Main St, Wakefield, MA 01880
Street City State Zip
Telephone: 781 245 4800

Type of Application
☒ Sign
☐ Minor Project
☐ Exterior Alterations
Major Project (Site Plan Review)
☐ - preliminary
☐ - final
☐ Flexible Subdivision
☐ Planned Residential Development
☐ Residential Compound

Brief description of sign or project:

Sign spelling "Needham Bank" 11.3" x 9' Halo lit letters with white LED's mounted to wall

Please see attached drawings

Please email completed application to elitchman@needhamma.gov



TOWN OF NEEDHAM

DESIGN REVIEW BOARD

Public Service Administration Building
500 Dedham Avenue
Needham, MA 02492
Application and Report

Property Location: 1063 GREAT PLAIN AVE **Date:** 04/07/23

Owner: Needham Bank

Address: 1063 GREAT PLAIN AVE Needham MA 02492
Street City State Zip
Telephone: 781-444-2100

Applicant: Batten Bros Sign Inc.

Address: 893 Main St, Wakefield, MA 01880
Street City State Zip
Telephone: 781 245 4800

Designer/Installer: Jason Celic

Address: 893 Main St, Wakefield, MA 01880
Street City State Zip
Telephone: 781 245 4800


Type of Application
☒ Sign
☐ Minor Project
☐ Exterior Alterations
Major Project (Site Plan Review)
☐ - preliminary
☐ - final
☐ Flexible Subdivision
☐ Planned Residential Development
☐ Residential Compound

Brief description of sign or project:

Cabinet Sign Logo "NB" 45" x 45" illuminated with white LED's mounted to wall

Please see attached drawings

Please email completed application to elitchman@needhamma.gov

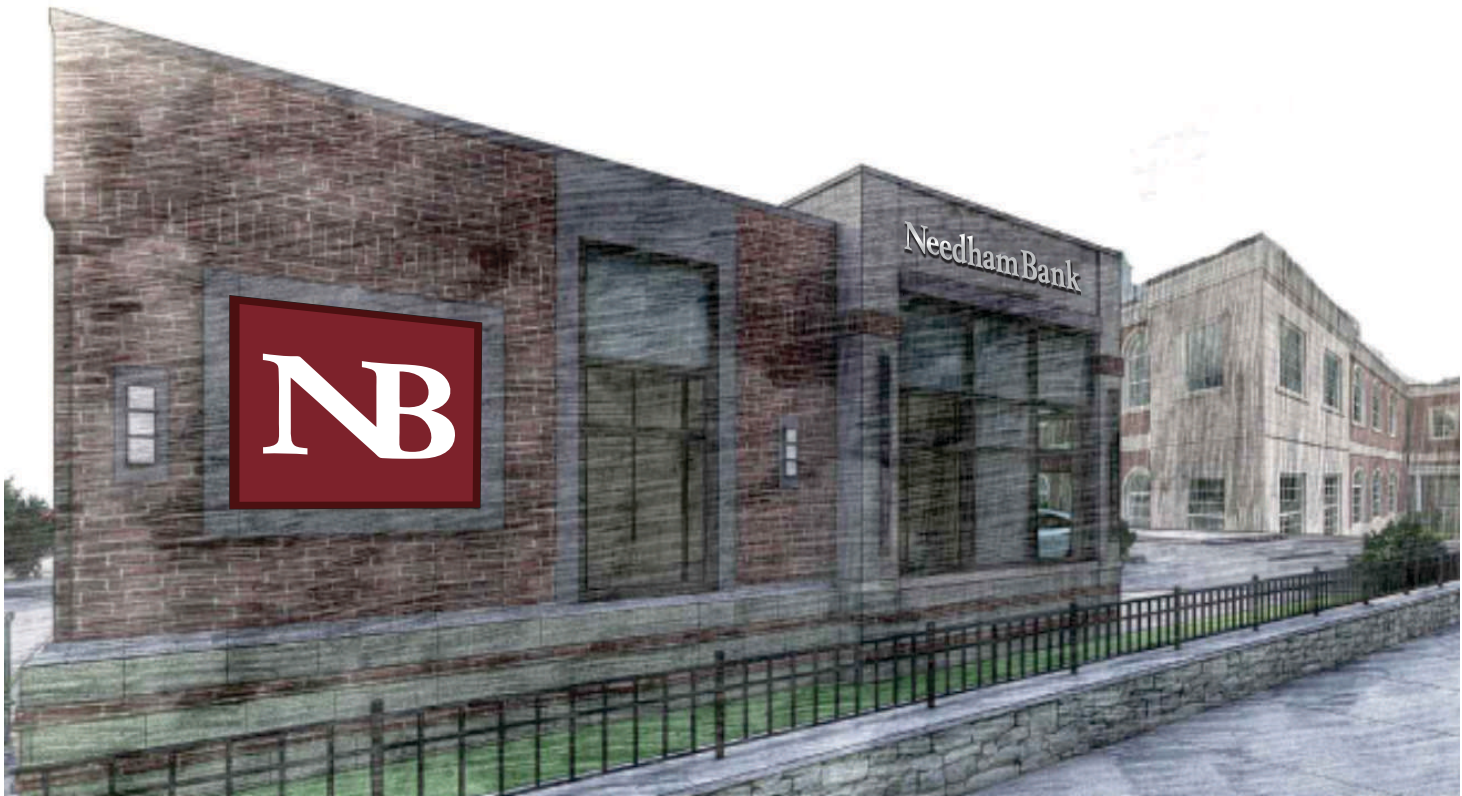


WEST ELEVATION - SCALE 3/16"=1'-0"

PROPOSED NEW SIGNS



- HALO LIT LETTERS - SCALE 3/4"=1'-0"**
- 3" DEEP HALO LIT STAINLESS STEEL LETTERS
 - HORIZONTAL SATIN FACES & RETURNS
 - 3/16" CLEAR LEXAN BACKS. WHITE LED ILLUMINATED
 - MOUNTED TO BUILDING WITH 2" STANDOFFS

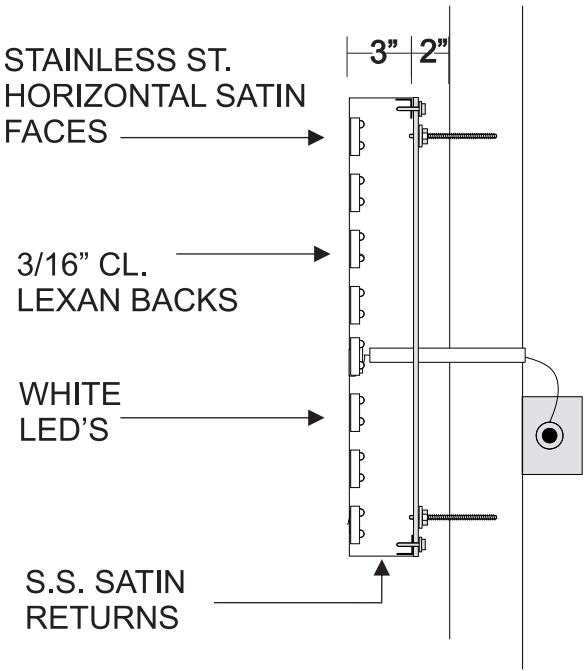

SIDE VIEW -N.T.S.

 893 MAIN STREET, WAKEFIELD, MA 01880 (781) 245-4800		Project: Needham Bank		Location:		Job Description: HALO LIT LETTERS	Revised
Salesman: Rich Designer: Ronald		Drive Up ATM 1063 Great Plain Ave., Needham, MA					
Scale: AS NOTED							
Date: 2/2/23		Sketch #:		64519		File Name: Drive Up ATM_Needham	
This sign is intended to be installed in accordance with the requirements of Article 600 of the National Electrical Code. The location of the disconnect switch after installation shall comply with Article 600.6 (A) (1) of the National Electrical Code.							
Note: This is an original copyright drawing created by and owned by Batten Bros., Inc. It is submitted for your personal use in connection with a project being planned for you by Batten Bros., Inc. It is not to be shown to anyone outside your organization, nor is it to be used, reproduced, copied, or exhibited in any fashion.							
Customer Approval:							



TOWN OF NEEDHAM

DESIGN REVIEW BOARD

Public Service Administration Building
500 Dedham Avenue
Needham, MA 02492
Application and Report

Property Location: 1063 GREAT PLAIN AVE **Date:** 04/07/23

Owner: Needham Bank

Address: 1063 GREAT PLAIN AVE Needham MA 02492
Street City State Zip
Telephone: 781-444-2100

Applicant: Batten Bros Sign Inc.

Address: 893 Main St, Wakefield, MA 01880
Street City State Zip
Telephone: 781 245 4800

Designer/Installer: Jason Celic

Address: 893 Main St, Wakefield, MA 01880
Street City State Zip
Telephone: 781 245 4800

Type of Application
☒ Sign
☐ Minor Project
☐ Exterior Alterations
Major Project (Site Plan Review)
☐ - preliminary
☐ - final
☐ Flexible Subdivision
☐ Planned Residential Development
☐ Residential Compound

Brief description of sign or project:


Sign spelling "Needham Bank" 14" x 10'-2" Halo lit letters with white LED's mounted to wall

Please see attached drawings

Please email completed application to elitchman@needhamma.gov




PROPOSED NEW SIGN

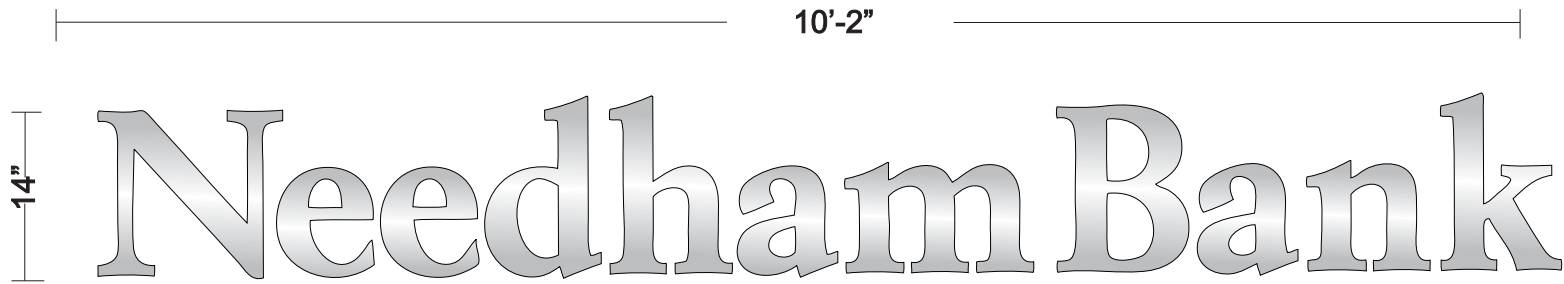

- HALO LIT LETTERS - SCALE 3/4"=1'-0"**
- 3" DEEP HALO LIT STAINLESS STEEL LETTERS
 - HORIZONTAL SATIN FACES & RETURNS
 - 3/16" CLEAR LEXAN BACKS. WHITE LED ILLUMINATED
 - MOUNTED TO BUILDING WITH 2" STANDOFFS



EAST ELEVATION - GARDEN STREET

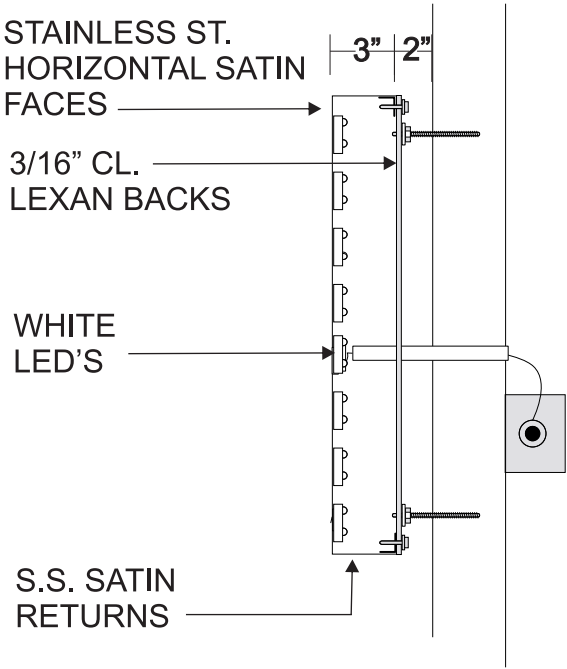

SIDE VIEW -N.T.S.

 893 MAIN STREET, WAKEFIELD, MA 01880 (781) 245-4800			Project: Needham Bank		Location:		Job Description: HALO LIT LETTERS	Revised
Salesman: Rich		Designer: Ronald		Drive Up ATM 1063 Great Plain Ave., Needham, MA				
Scale: AS NOTED								
Date:		Sketch #:		64519		File Name: Drive Up ATM_Needham		
This sign is intended to be installed in accordance with the requirements of Article 600 of the National Electrical Code. The location of the disconnect switch after installation shall comply with Article 600.6 (A) (1) of the National Electrical Code.								
Note: This is an original copyright drawing created by and owned by Batten Bros., Inc. It is submitted for your personal use in connection with a project being planned for you by Batten Bros., Inc. It is not to be shown to anyone outside your organization, nor is it to be used, reproduced, copied, or exhibited in any fashion.								
Customer Approval:								



TOWN OF NEEDHAM

DESIGN REVIEW BOARD

Public Service Administration Building
500 Dedham Avenue
Needham, MA 02492
Application and Report

Property Location: 1063 GREAT PLAIN AVE **Date:** 04/07/23

Owner: Needham Bank

Address: 1063 GREAT PLAIN AVE Needham MA 02492
Street City State Zip
Telephone: 781-444-2100

Applicant: Batten Bros Sign Inc.

Address: 893 Main St, Wakefield, MA 01880
Street City State Zip
Telephone: 781 245 4800

Designer/Installer: Jason Celic

Address: 893 Main St, Wakefield, MA 01880
Street City State Zip
Telephone: 781 245 4800

Type of Application
☒ Sign
☐ Minor Project
☐ Exterior Alterations
Major Project (Site Plan Review)
☐ - preliminary
☐ - final
☐ Flexible Subdivision
☐ Planned Residential Development
☐ Residential Compound

Brief description of sign or project:


Sign spelling "Drive-Up Banking" 21.5" x 46" Halo lit letters with white LED's mounted to wall

Please see attached drawings

Please email completed application to elitchman@needhamma.gov




PROPOSED NEW SIGN

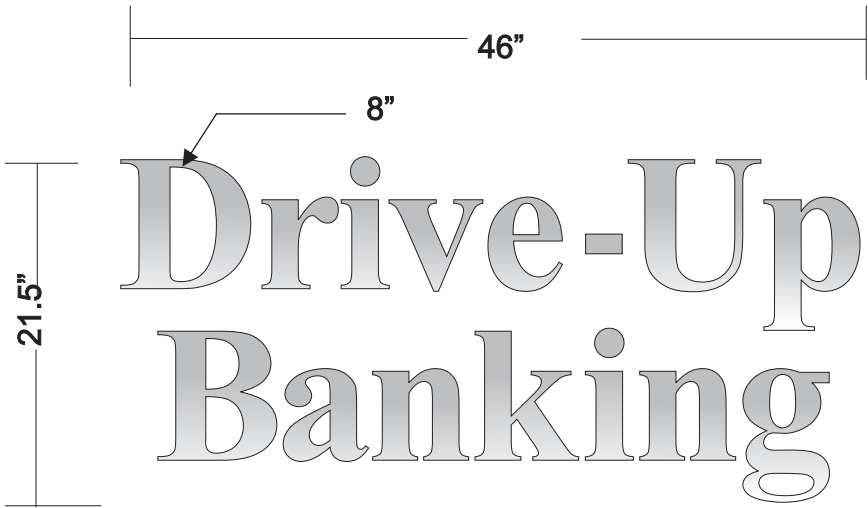

- HALO LIT LETTERS - SCALE 1"=1'-0"**
- 3" DEEP HALO LIT STAINLESS STEEL LETTERS
 - HORIZONTAL SATIN FACES & RETURNS
 - 3/16" CLEAR LEXAN BACKS. WHITE LED ILLUMINATED
 - MOUNTED TO BUILDING WITH 2" STANDOFFS



SOUTH ELEVATION - 3/16"=1'-0"

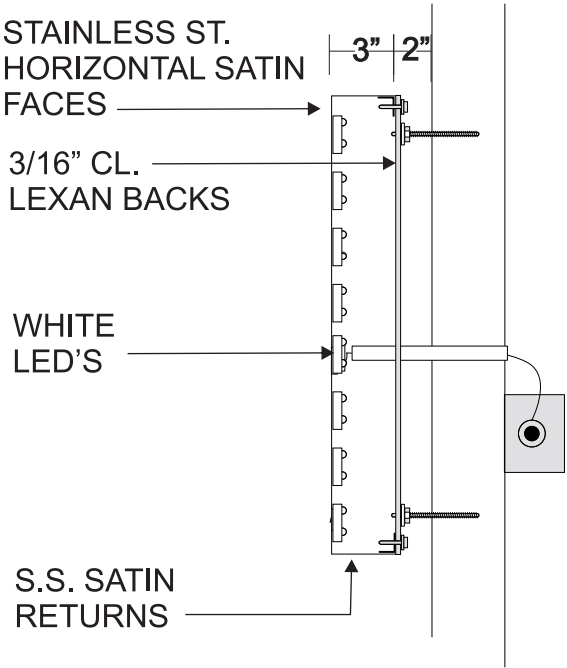

SIDE VIEW -N.T.S.

 893 MAIN STREET, WAKEFIELD, MA 01880 (781) 245-4800	Project: Needham Bank		Location: Drive Up ATM 1063 Great Plain Ave., Needham, MA	Job Description: HALO LIT LETTERS	Revised
	Salesman: Rich	Designer: Ronald			
	Scale: AS NOTED				
	Date: 3/29/23	Sketch #: 64519			
	File Name: Drive Up ATM_Needham				
This sign is intended to be installed in accordance with the requirements of Article 600 of the National Electrical Code. The location of the disconnect switch after installation shall comply with Article 600.6 (A) (1) of the National Electrical Code.					
Note: This is an original copyright drawing created by and owned by Batten Bros., Inc. It is submitted for your personal use in connection with a project being planned for you by Batten Bros., Inc. It is not to be shown to anyone outside your organization, nor is it to be used, reproduced, copied, or exhibited in any fashion.					
Customer Approval:					



TOWN OF NEEDHAM

DESIGN REVIEW BOARD

Public Service Administration Building
500 Dedham Avenue
Needham, MA 02492

Application and Report

Property Location: 1063 GREAT PLAIN AVE **Date:** 04/07/23

Owner: Needham Bank

Address: 1063 GREAT PLAIN AVE Needham MA 02492
Street City State Zip
Telephone: 781-444-2100

Applicant: Batten Bros Sign Inc.

Address: 893 Main St, Wakefield, MA 01880
Street City State Zip
Telephone: 781 245 4800

Designer/Installer: Jason Celic

Address: 893 Main St, Wakefield, MA 01880
Street City State Zip
Telephone: 781 245 4800

Type of Application
☒ Sign
☐ Minor Project
☐ Exterior Alterations
Major Project (Site Plan Review)
☐ - preliminary
☐ - final
☐ Flexible Subdivision
☐ Planned Residential Development
☐ Residential Compound

Brief description of sign or project:

36" x 84" Signcomp cabinet sign with 2 part outer frame illuminated with white LED's mounted to wall

Please see attached drawings

Please email completed application to elitchman@needhamma.gov




EAST ELEVATION


PROPOSED NEW SIGN
PROPOSED NEW SIGNS




- SIGNCOMP SIGN CABINET - SCALE 1/2"=1'-0"**
- SINGLE FACE BODY INNER FRAME RETAINER, 2 PART OUTER FRAME
 - 8 7/16" DEEP SIGNCOMP SIGN CABINET
 - 3/16" CLEAR ACRYLIC OUTER LENS, 3/16" WHITE ACRYLIC INNER LENS W/ DIGITALLY PRINTED GRAPHICS
 - STUD MOUNTED TO BUILDING

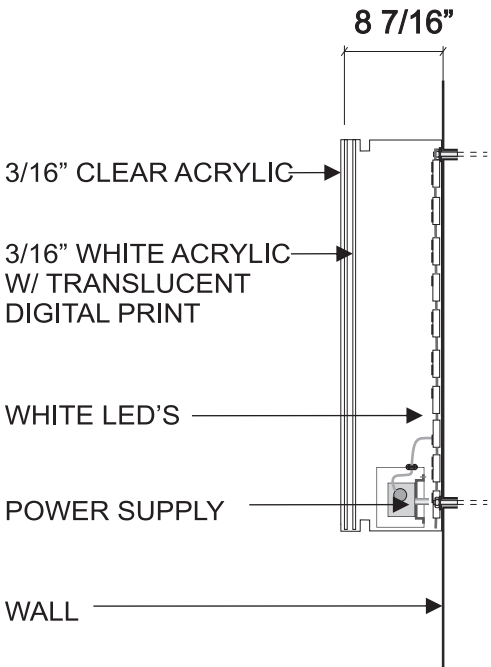

SIDE VIEW -N.T.S.

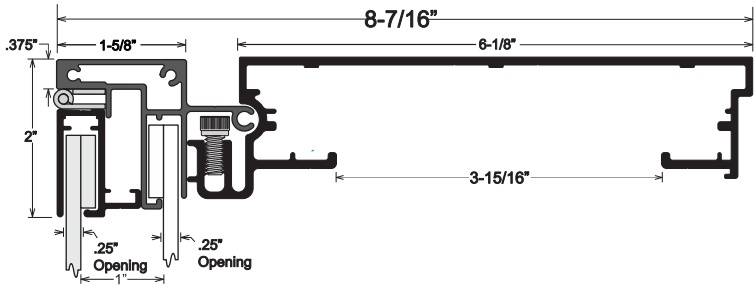

SECTION VIEW - N.T.S.

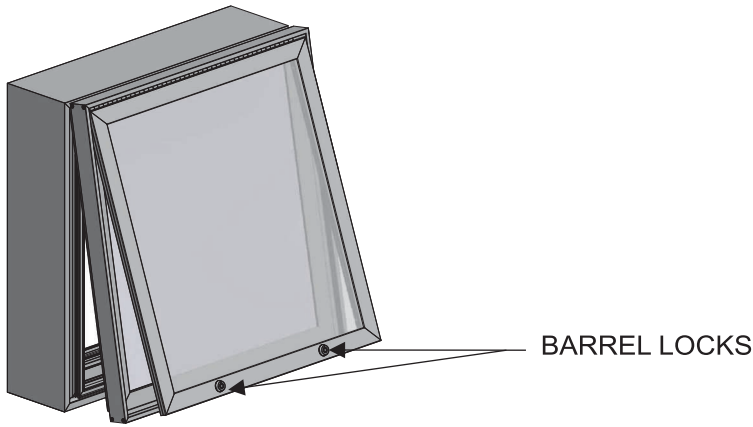

3D VIEW

 893 MAIN STREET, WAKEFIELD, MA 01880 (781) 245-4800	Project: Needham Bank		Location:		Job Description: Illuminated Logo	Revised
	Salesman: Rich	Designer: Ronald	Drive Up ATM 1063 Great Plain Ave., Needham, MA			
	Scale: AS NOTED					
	Date: 3/29/23	Sketch #: 64519	File Name: Drive Up ATM_Needham			




BATTEN BROS.
Sign Advertising

893 MAIN STREET, WAKEFIELD, MA 01880
(781) 245-4800


This sign is intended to be installed in accordance with the requirements of Article 600 of the National Electrical Code. The location of the disconnect switch after installation shall comply with Article 600.6 (A) (1) of the National Electrical Code.

Note: This is an original copyright drawing created by and owned by Batten Bros., Inc. It is submitted for your personal use in connection with a project being planned for you by Batten Bros., Inc. It is not to be shown to anyone outside your organization, nor is it to be used, reproduced, copied, or exhibited in any fashion.

Customer Approval:

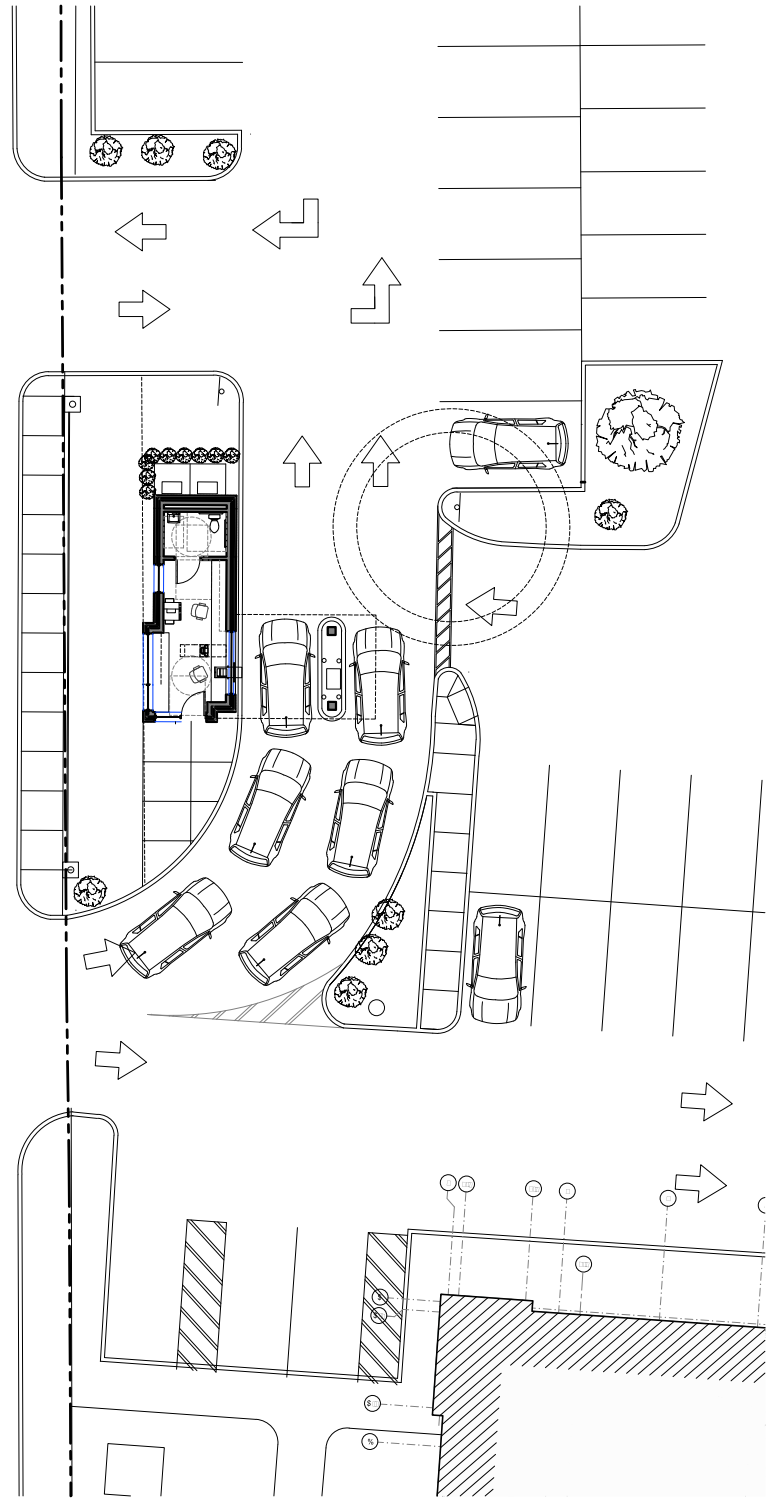

2 6.7 (3/\$1
6&S/ (1/4") 1:20

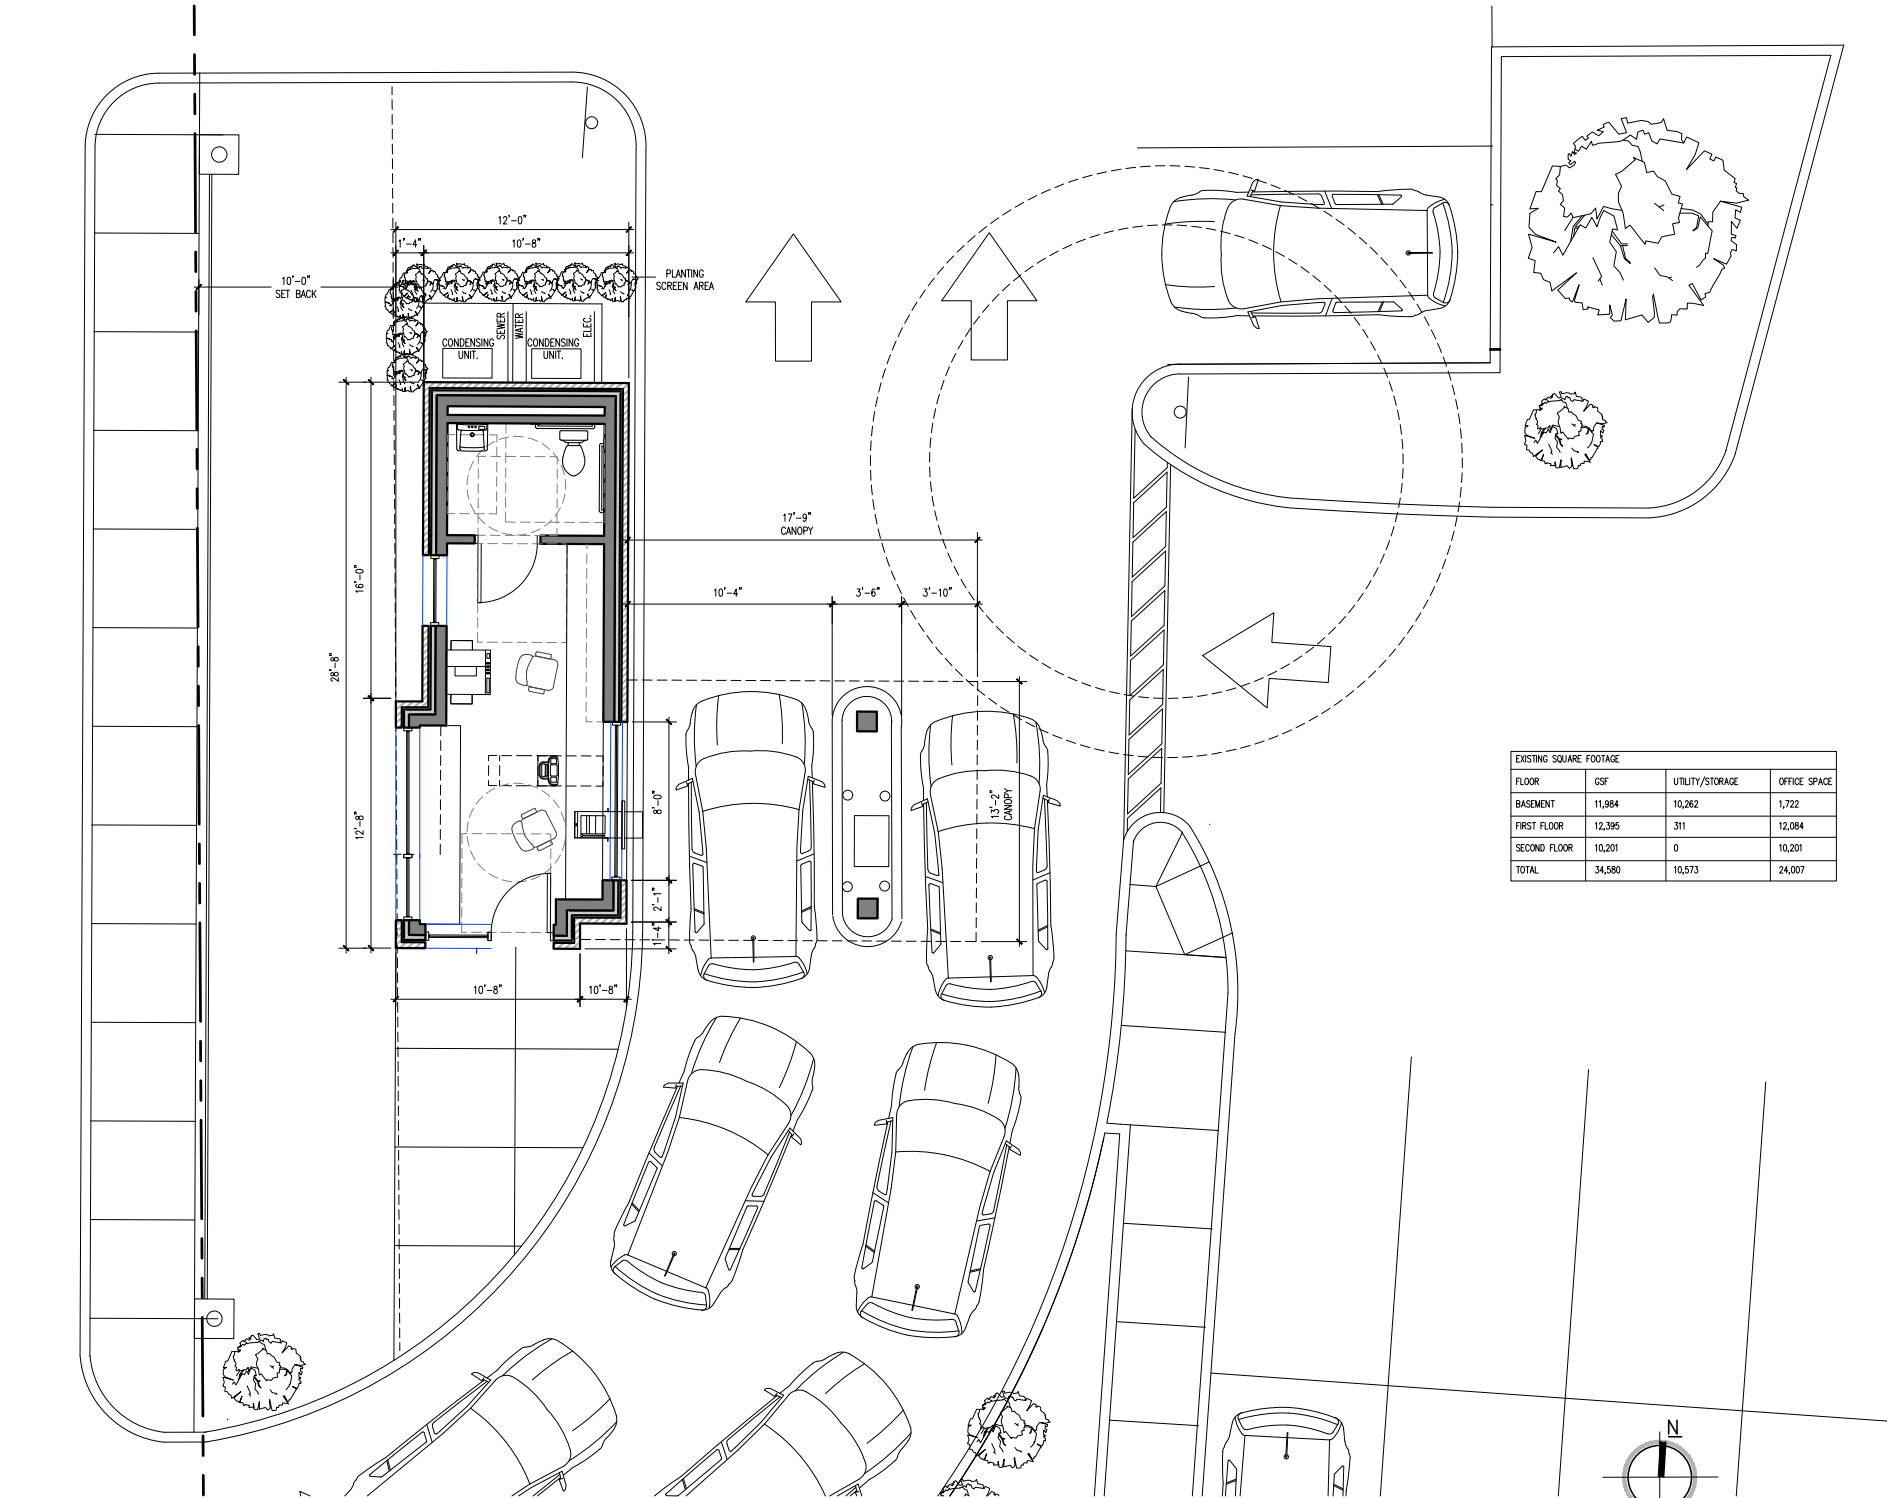

1 1/225 (3/\$1
6&S/ (1/4") 1:20

EXISTING SQUARE FOOTAGE			
FLOOR	GSF	UTILITY/STORAGE	OFFICE SPACE
BASEMENT	11,964	10,262	1,722
FIRST FLOOR	12,395	311	12,084
SECOND FLOOR	10,201	0	10,201
TOTAL	34,560	10,573	24,007

Site Plan



BATTEN BROS.
Sign Advertising
893 MAIN STREET, WAKEFIELD, MA 01880
(781) 245-4800

Project: Needham Bank
Salesman: Rich Designer: Ronald
Scale: **AS NOTED**

Date: 2/2/23 Sketch #: 64519

Location:
Drive Up ATM
1063 Great Plain Ave.,
Needham, MA

Job Description:
Site Plan

File Name: Drive Up ATM_Needham

This sign is intended to be installed in accordance with the requirements of Article 600 of the National Electrical Code. The location of the disconnect switch after installation shall comply with Article 600.6 (A) (1) of the National Electrical Code.

Note: This is an original copyright drawing created by and owned by Batten Bros., Inc. It is submitted for your personal use in connection with a project being planned for you by Batten Bros., Inc. It is not to be shown to anyone outside your organization, nor is it to be used, reproduced, copied, or exhibited in any fashion.

Customer Approval: