

PROJECT NAME

**Rosemary Lake Pool**

Rosemary St.  
Needham, MA 02492

CLIENT

**Town of Needham  
Permanent Public Building Committee**

500 Dedham Ave  
Needham, MA 02492  
781.455.7550

PROJECT TEAM

**Civil Engineers**  
Samioles Consultants, Inc.  
20 A Street  
Framingham, MA 01701  
508.877.6688

**Structural Engineers**  
Bolton & DiMartino, Inc.  
100 Grove Street  
Worcester, MA 01605  
508.756.8972

REVISIONS

1	
2	
3	
4	
5	DATE

DRAWING TITLE

**Option 1 Base Scheme  
Renovated Bath House**

DRAWING INFORMATION

November 16, 2015  
DATE OF ISSUE


Schematic Design  
DESCRIPTION

1/8" = 1'-0"  
SCALE  
DRAWN BY  
MG


3255  
PROJECT #  
3255\_Rosemary Pool.rvt  
FILE NAME

DRAWING NUMBER

**1**

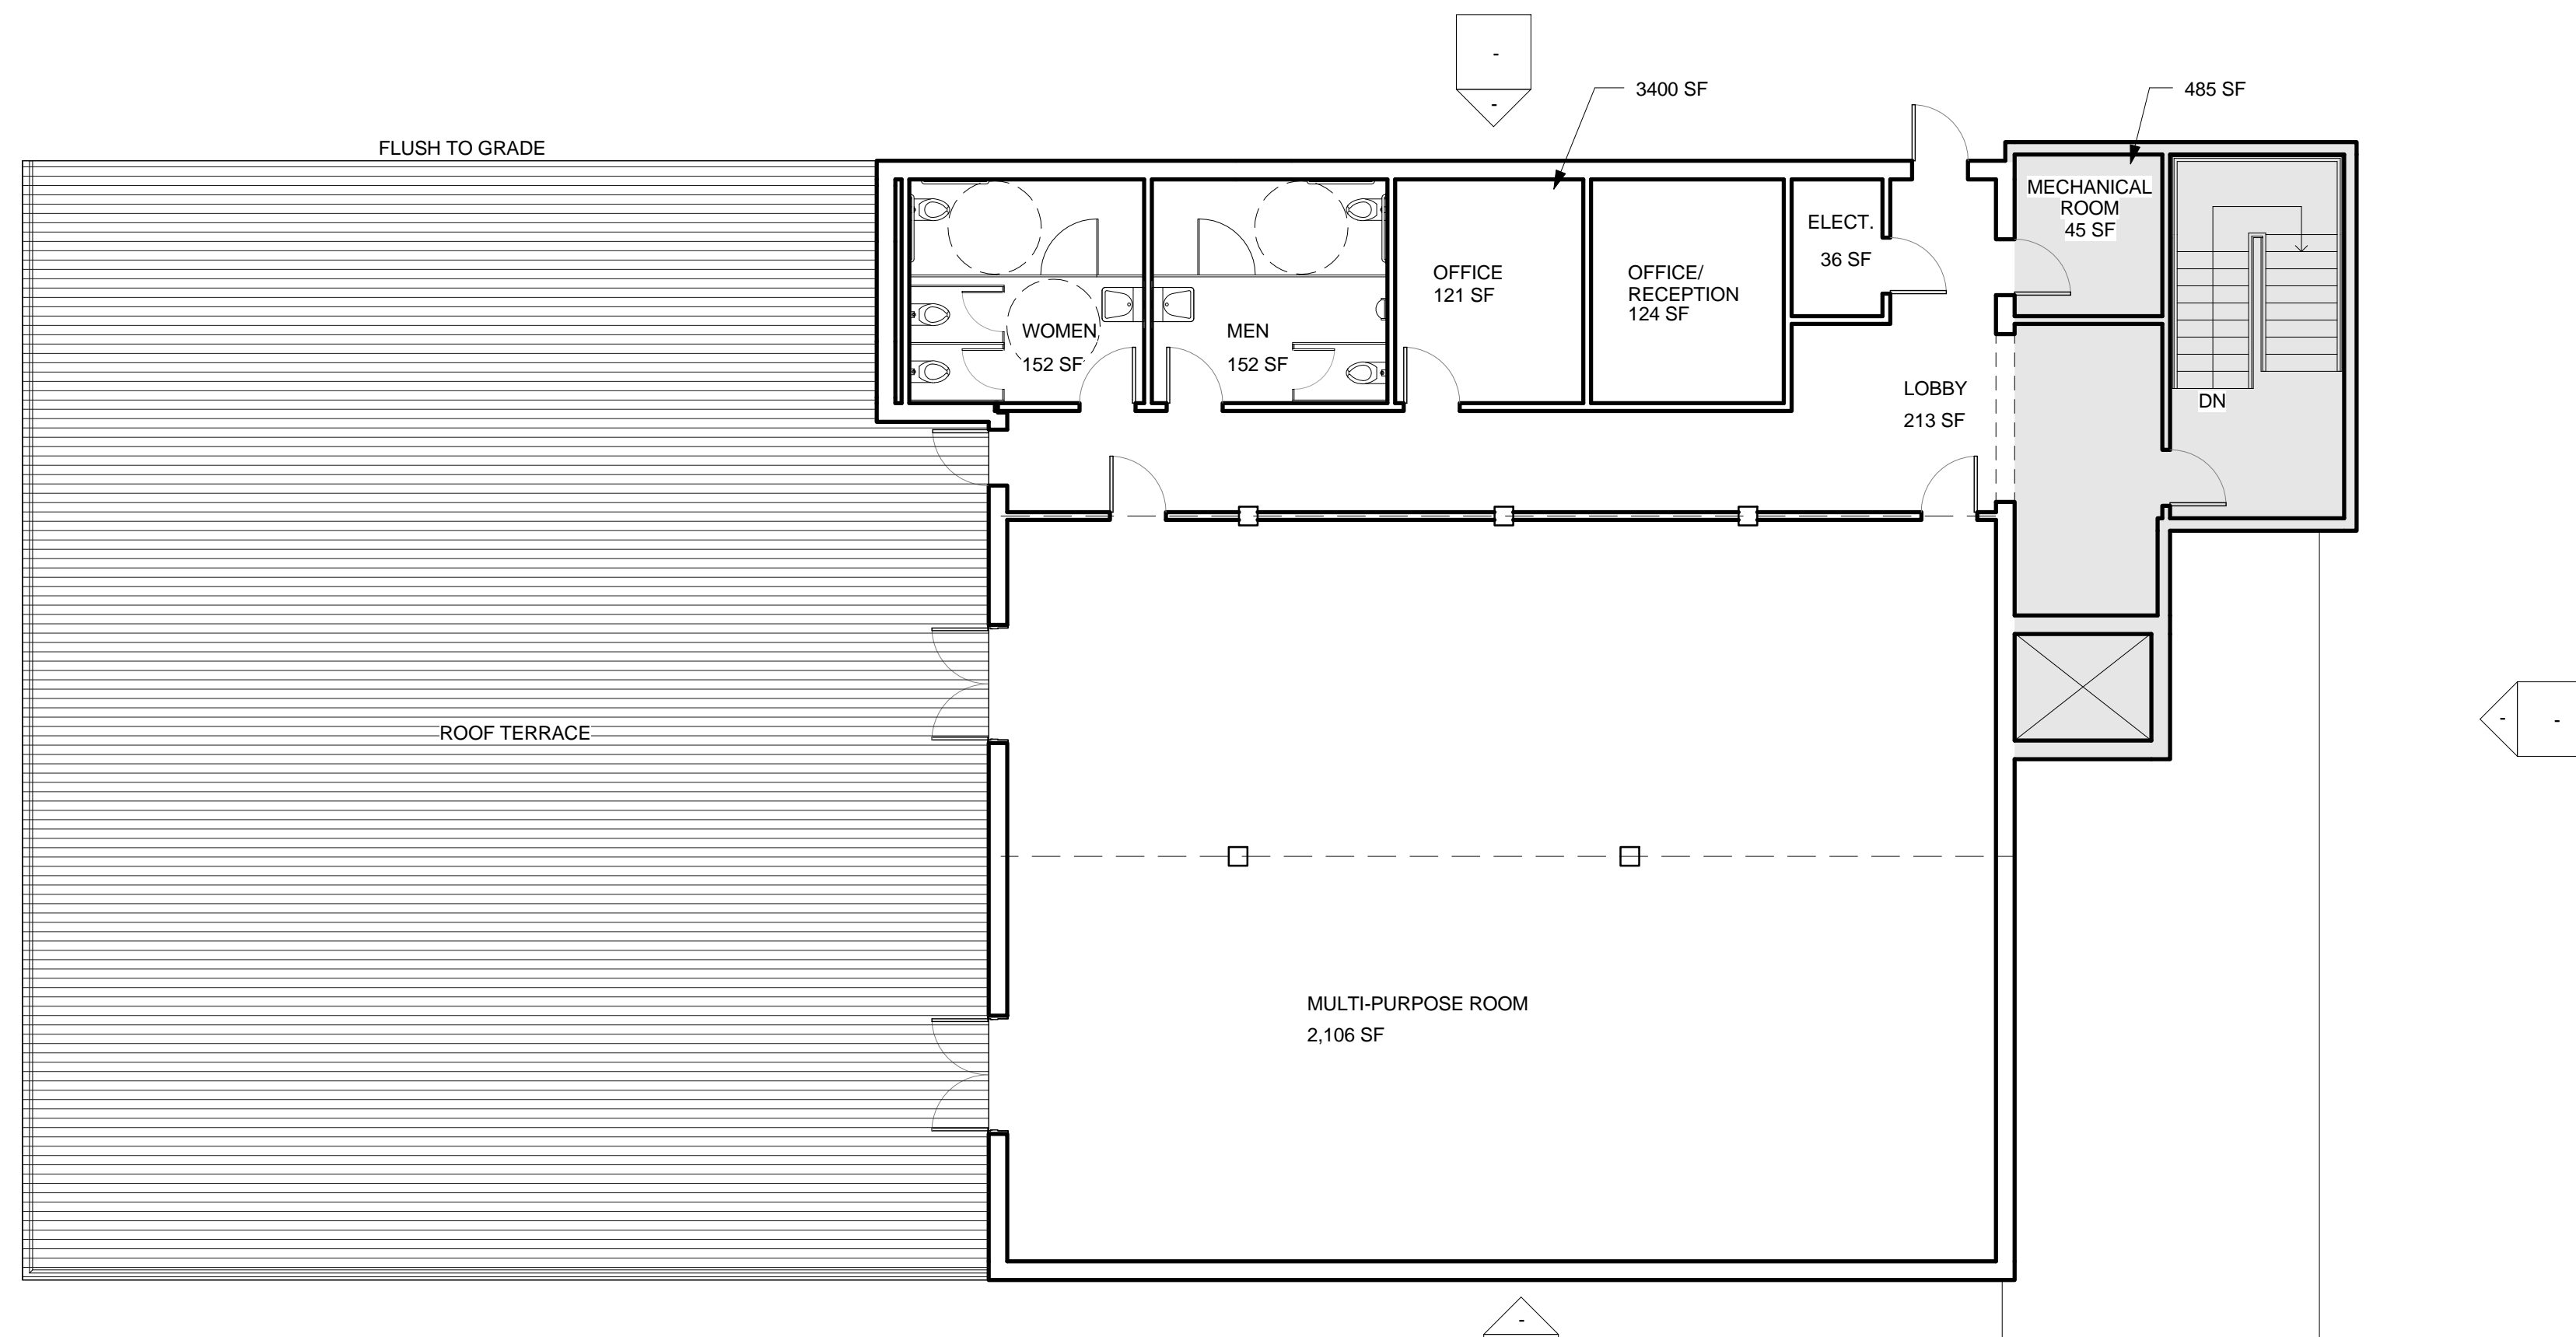

2 Level 2 Renovation

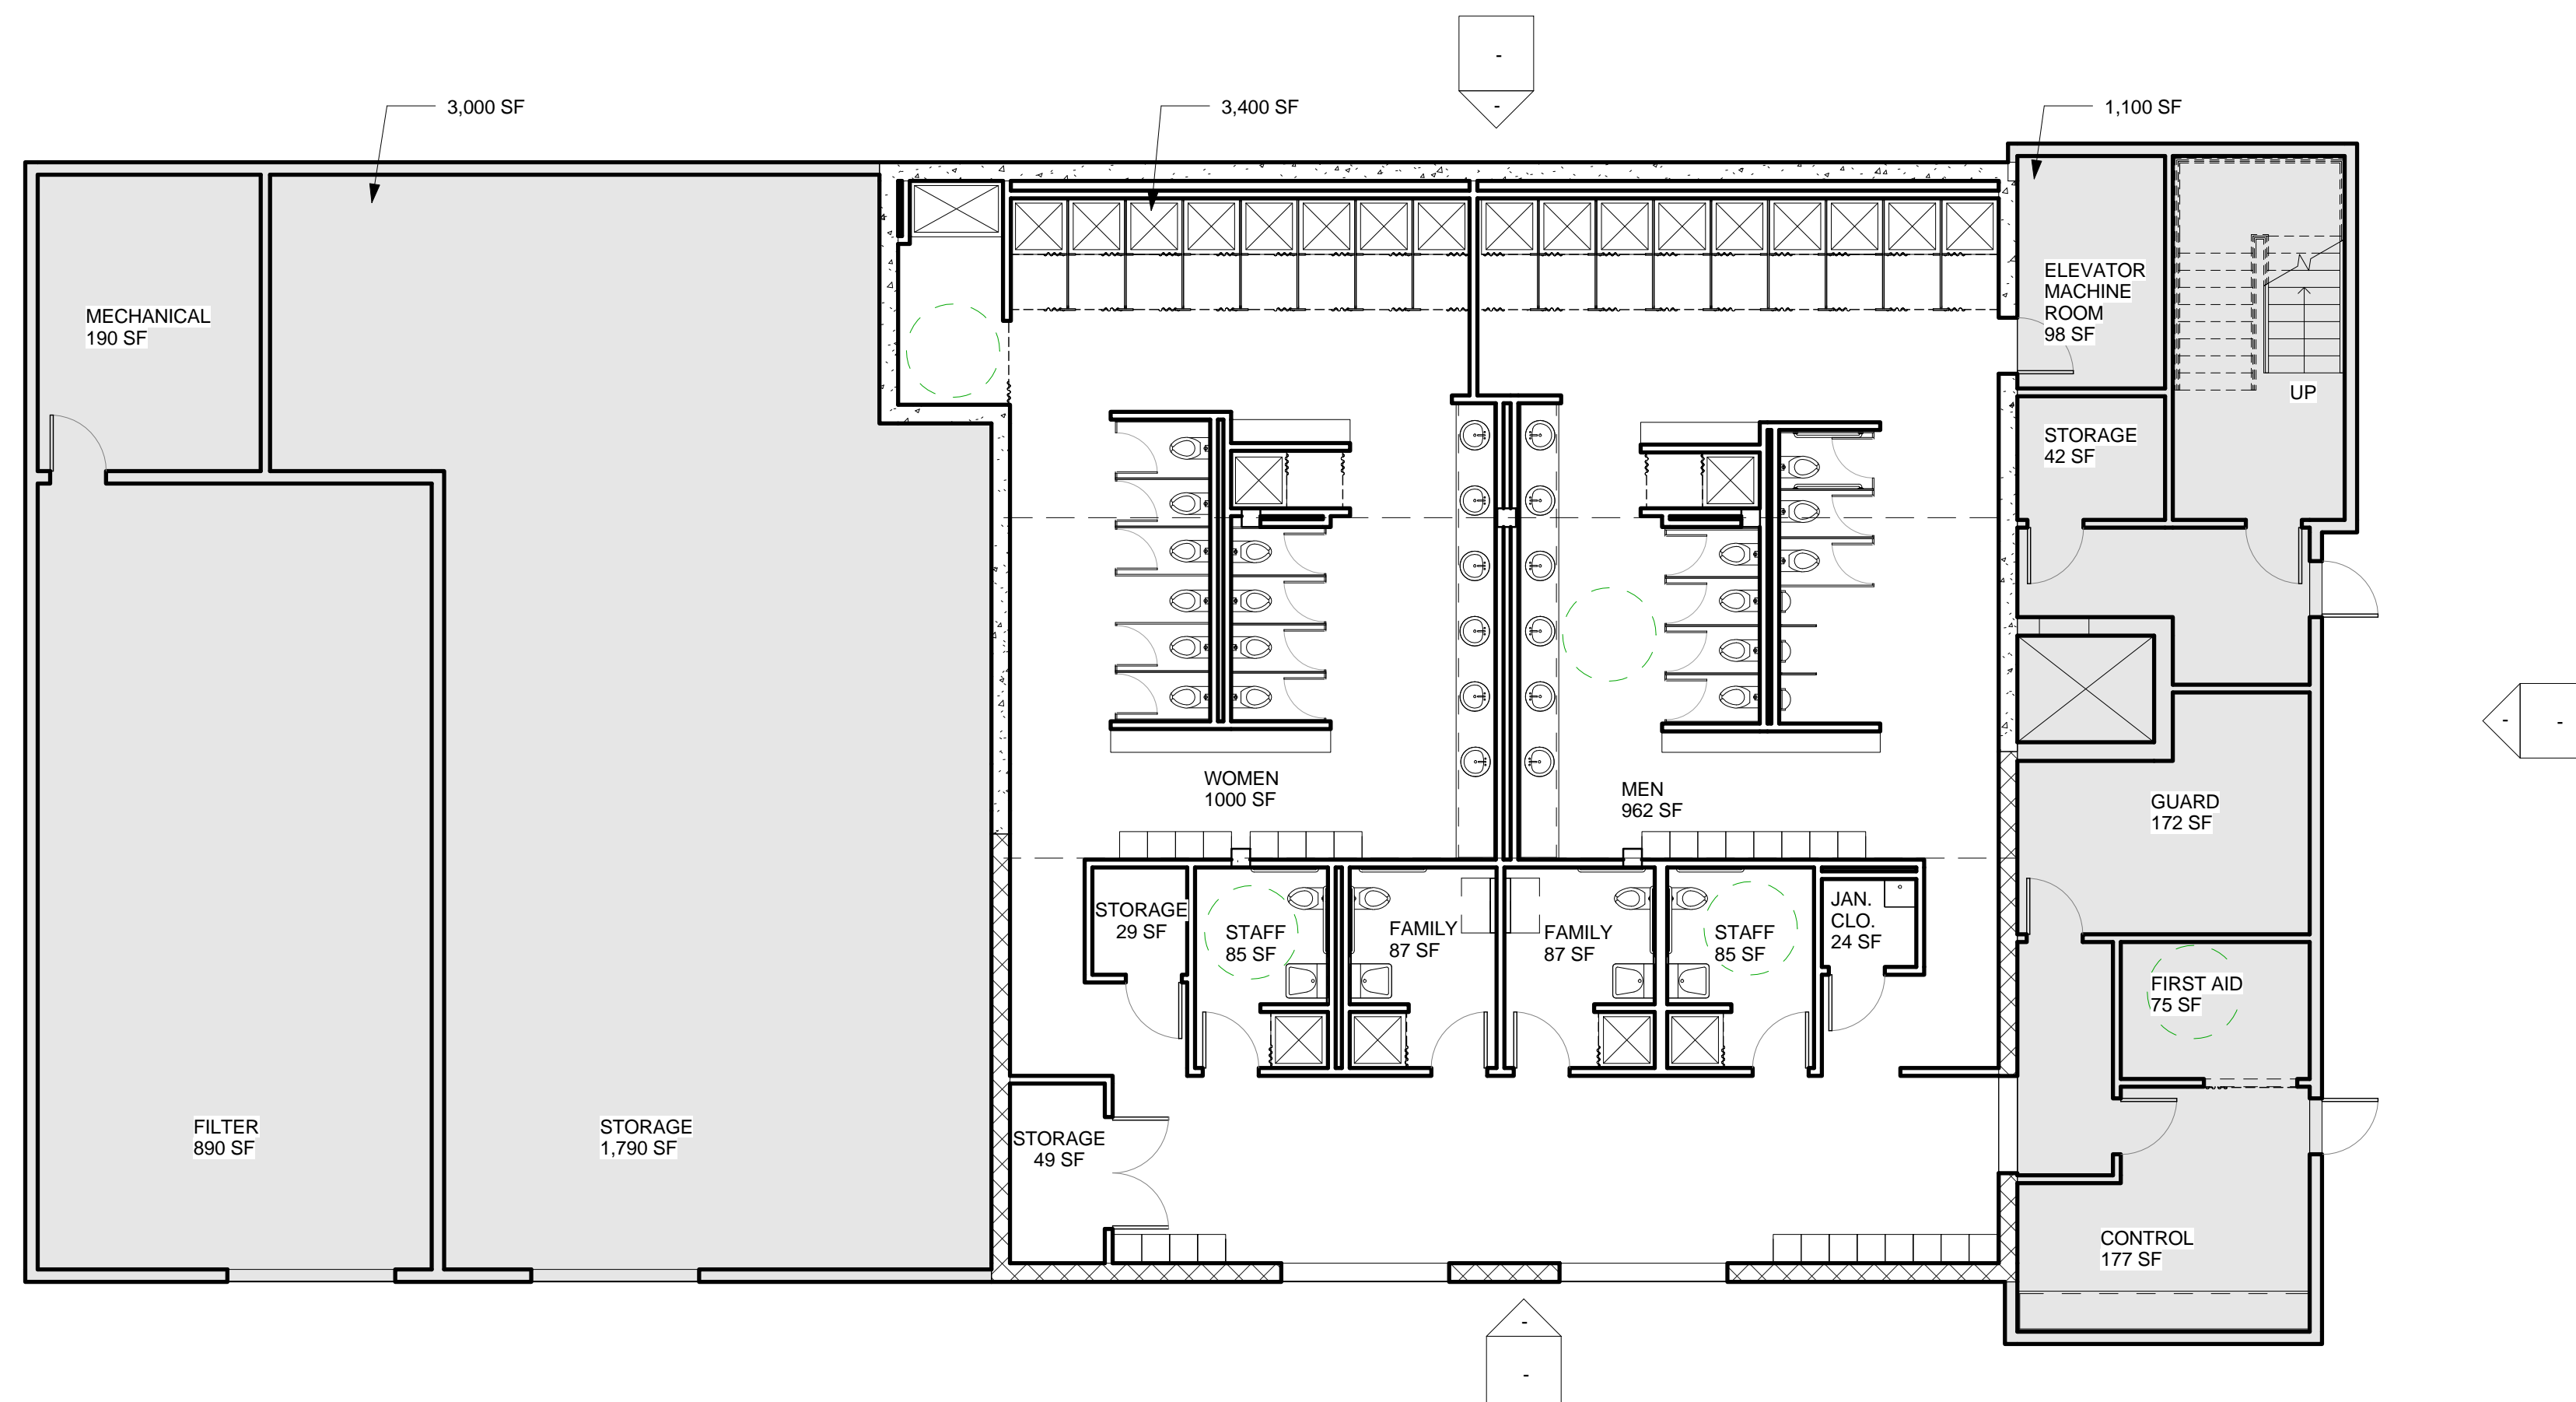

1 Level 1 Renovation

AREA	
EXISTING LEVEL 1	3,385 SF
EXISTING LEVEL 2	3,385 SF
PROPOSED LEVEL 1	4,110 SF
PROPOSED LEVEL 2	485 SF

REVISIONS

1	
2	
3	
4	
5	DATE


DRAWING TITLE  
**Option 2 Reworked Bathhouse Add 3rd Floor**

DRAWING INFORMATION


November 16, 2015  
 DATE OF ISSUE  
 Schematic Design  
 DESCRIPTION  
 1/8" = 1'-0" MG  
 SCALE DRAWN BY  
 3255 3255\_Rosemary Pool.rvt  
 PROJECT # FILE NAME

DRAWING NUMBER


**2**

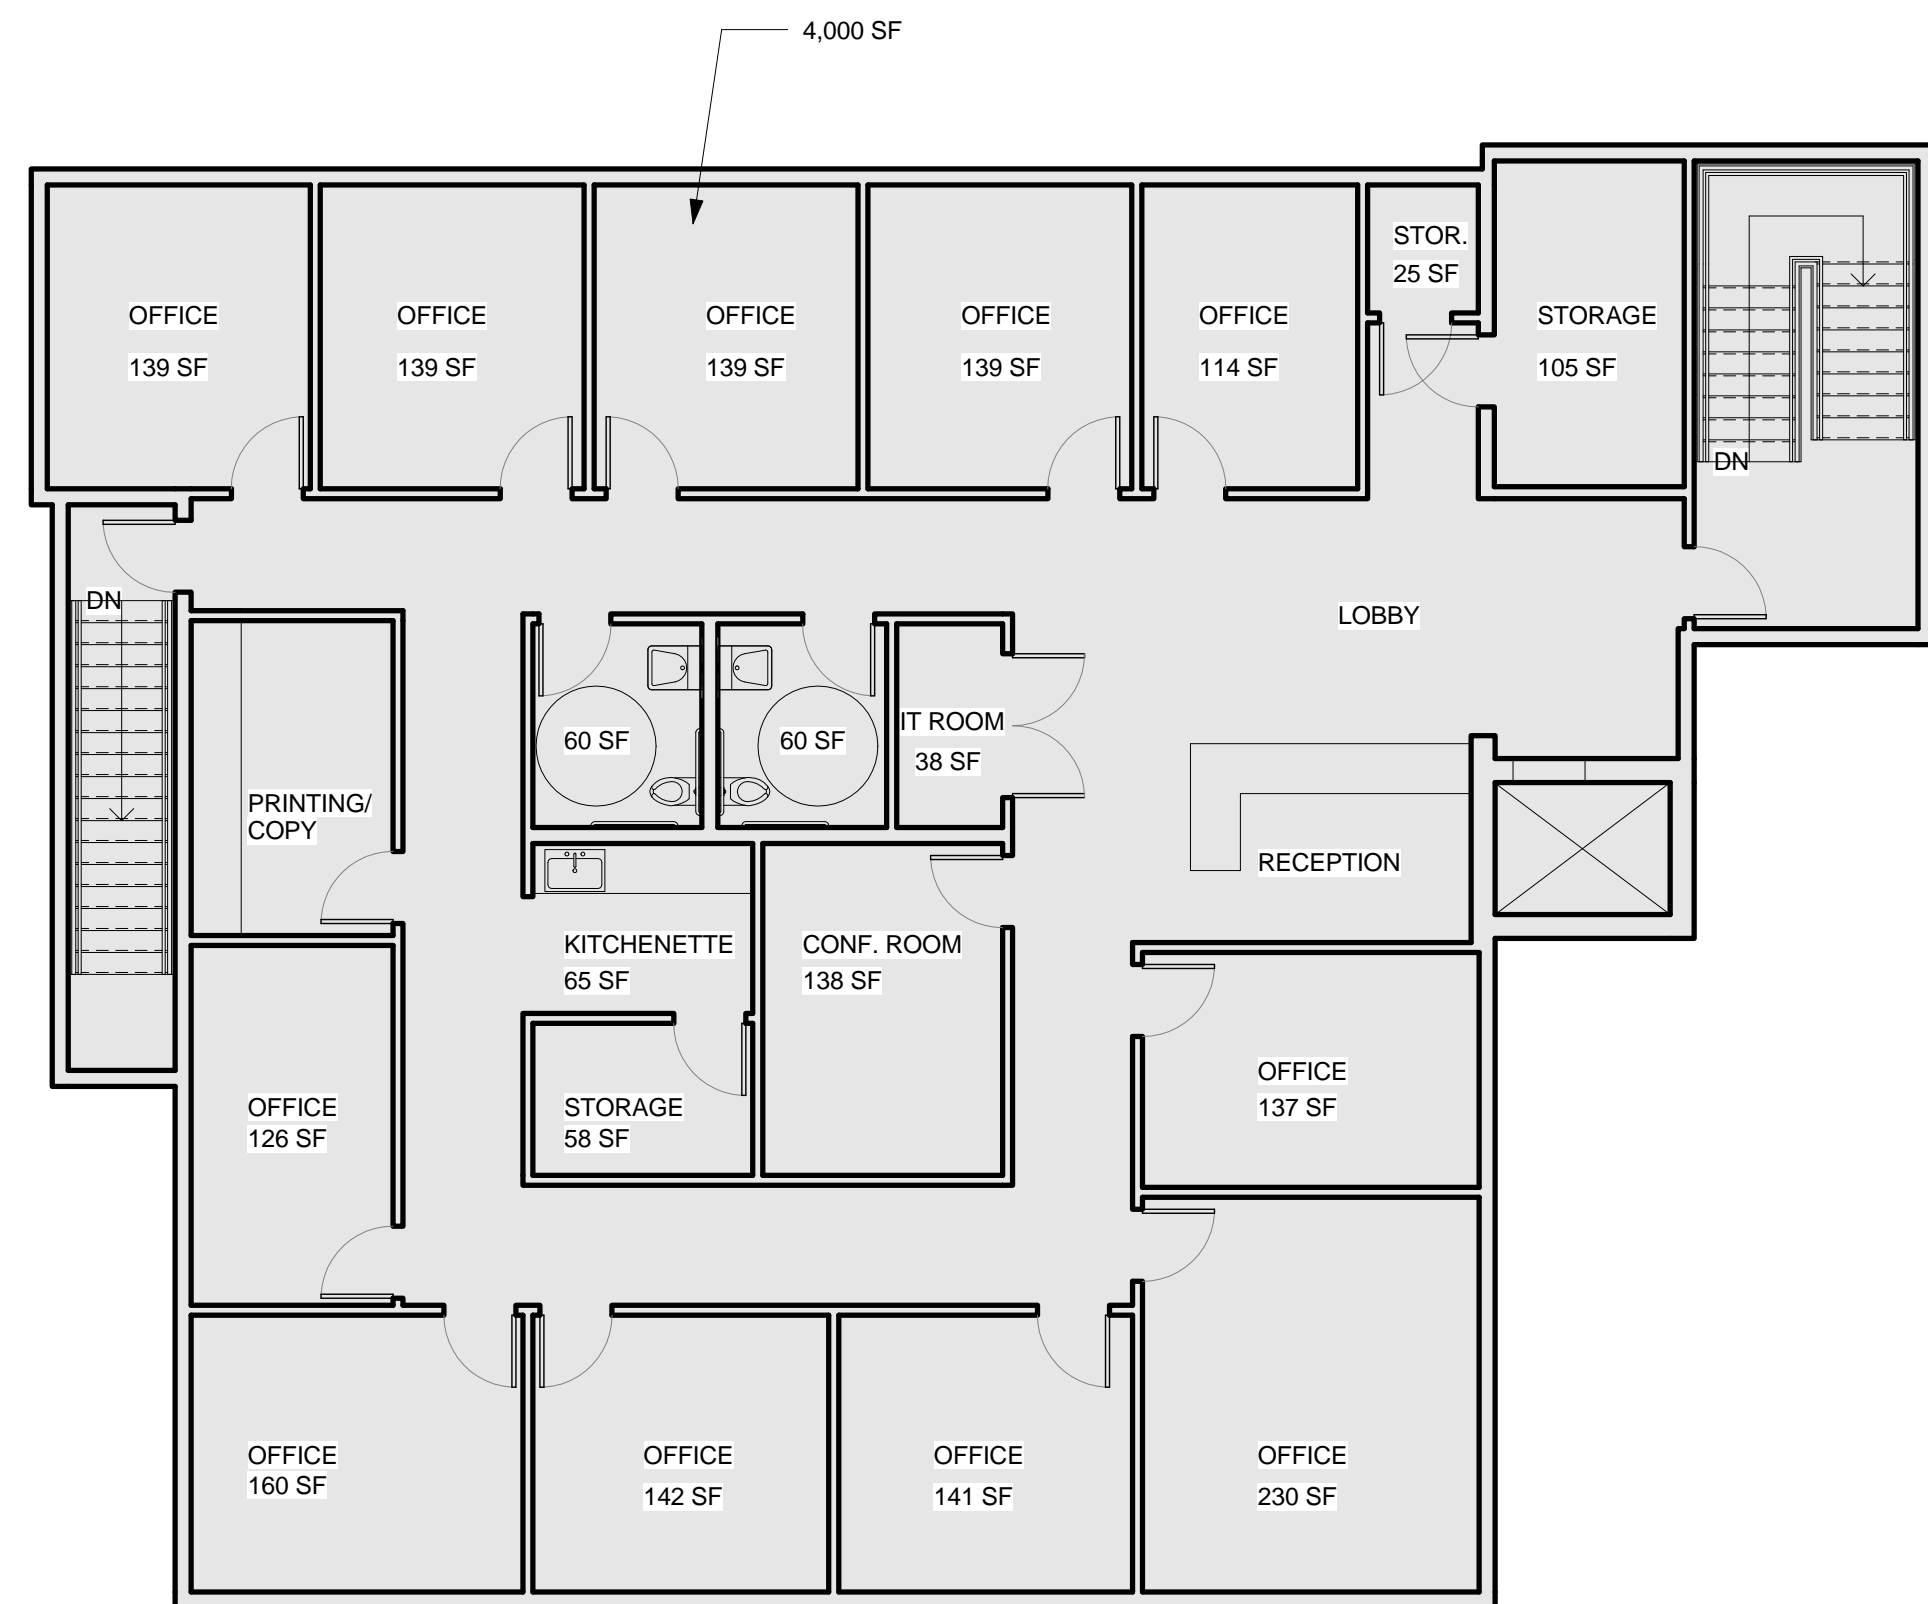

3 Level 3 - New  
 Illustrative Office Layout

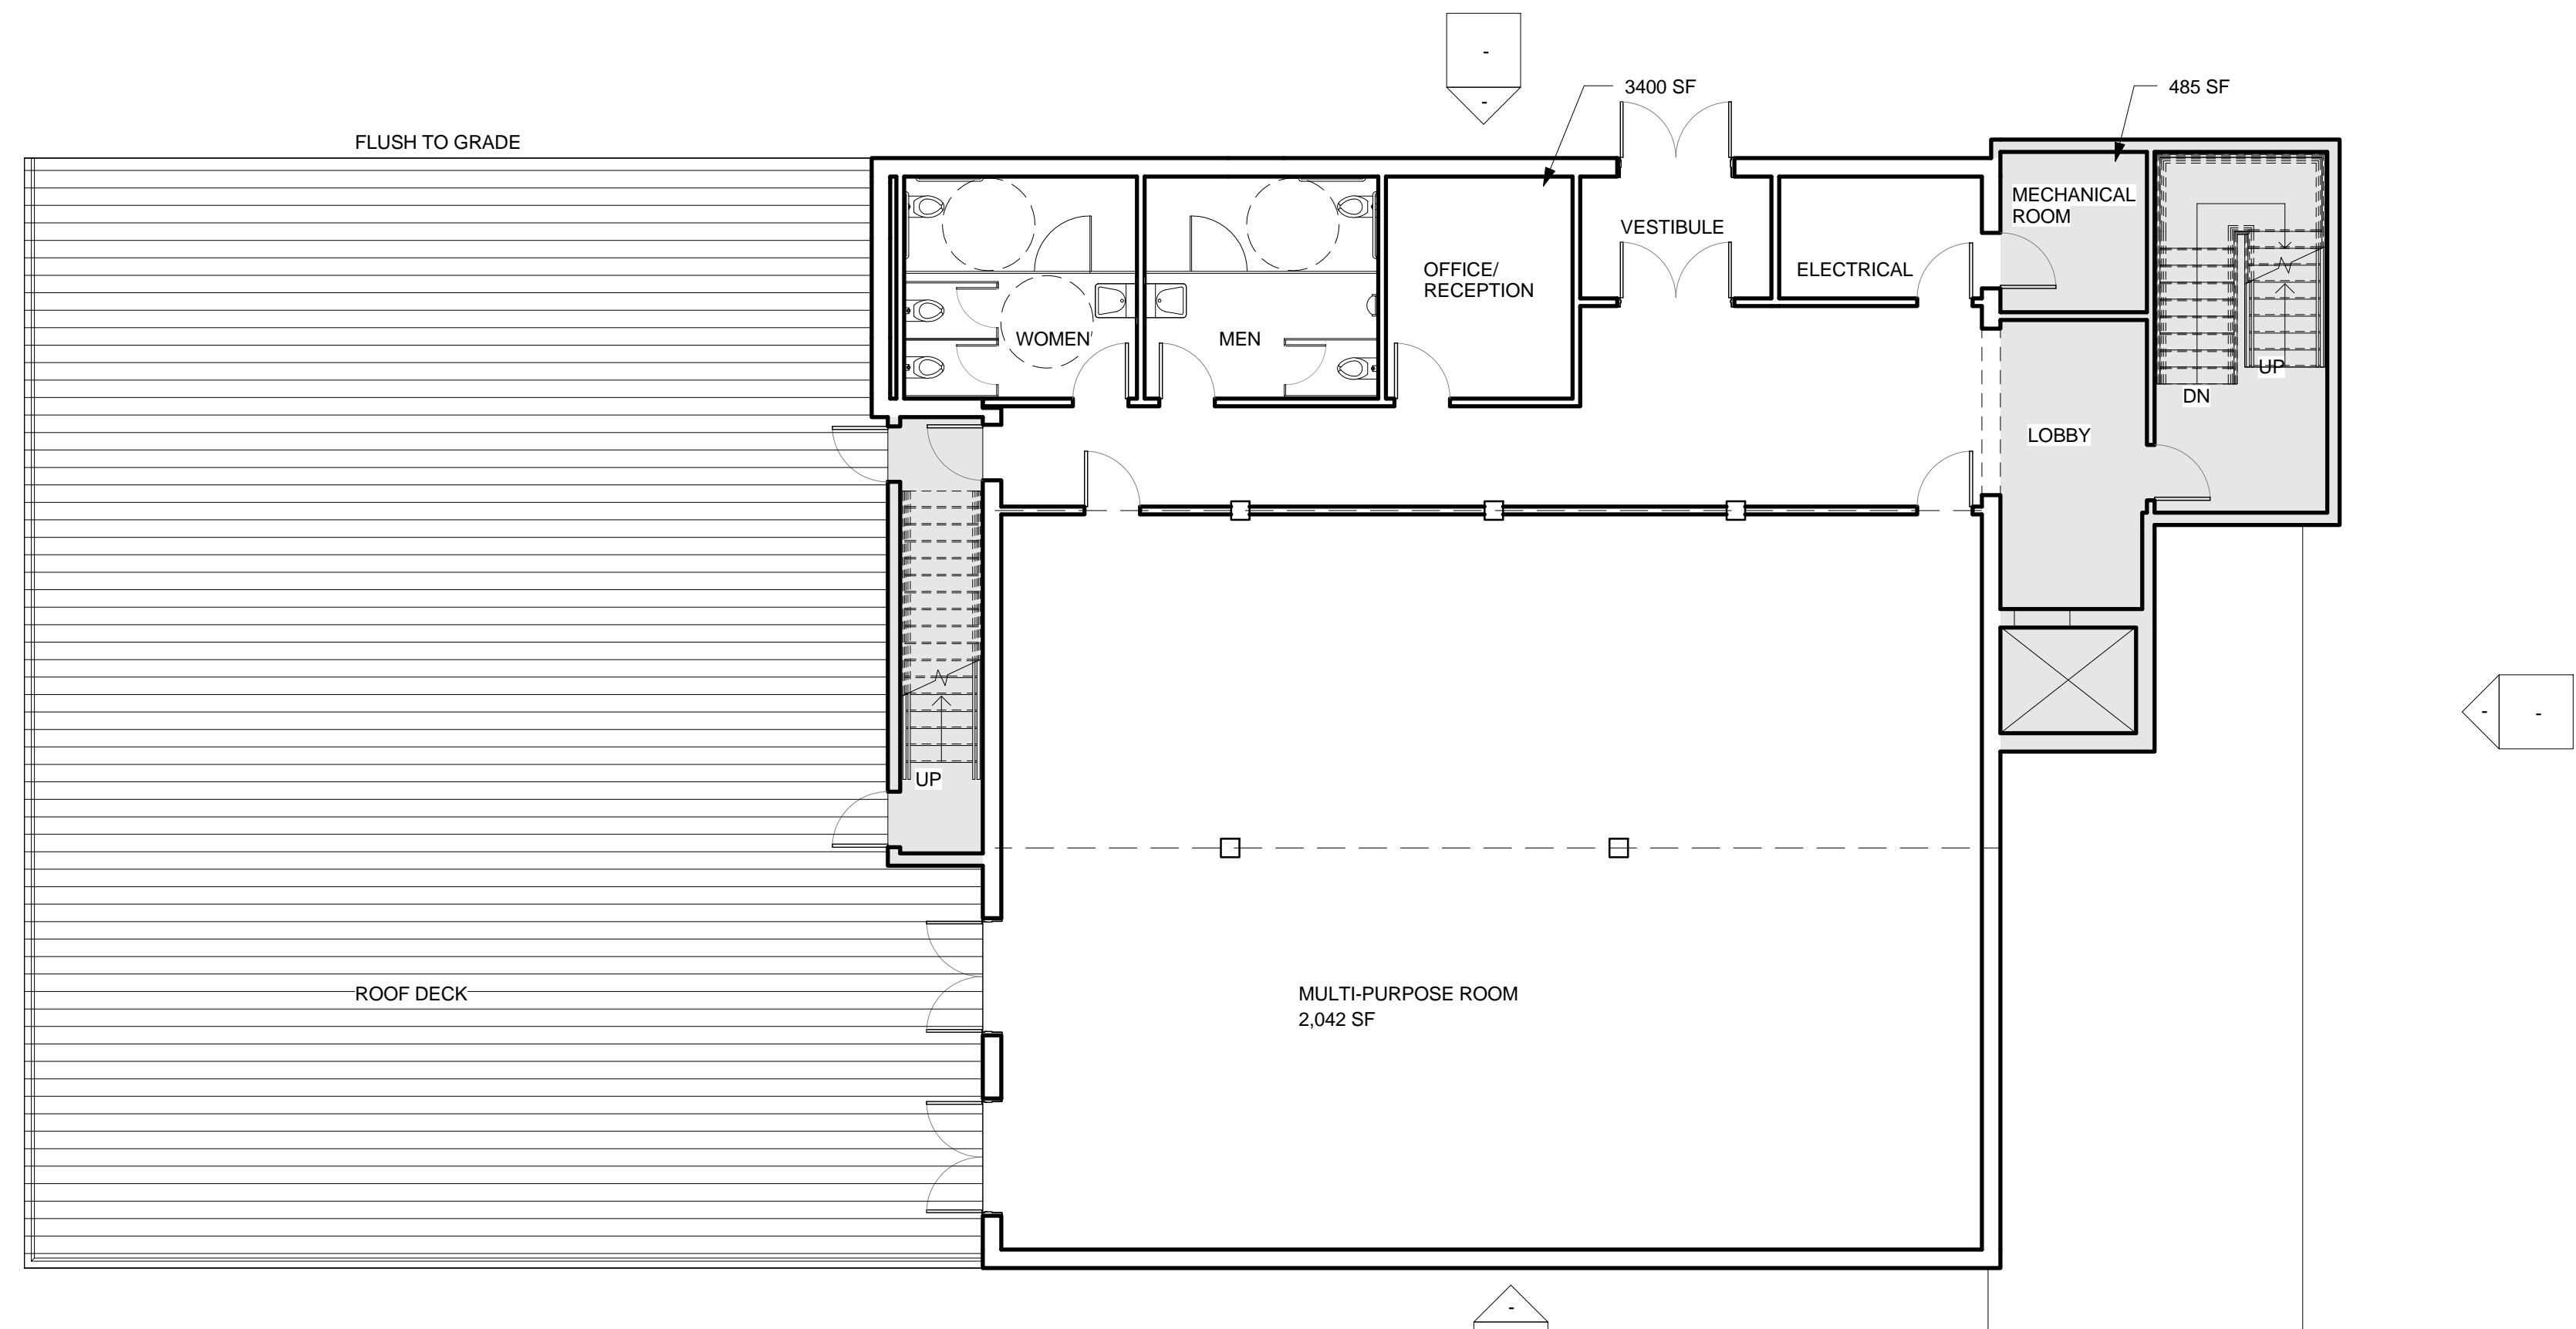


2 Level 2 Renovated Bath House 3 Story

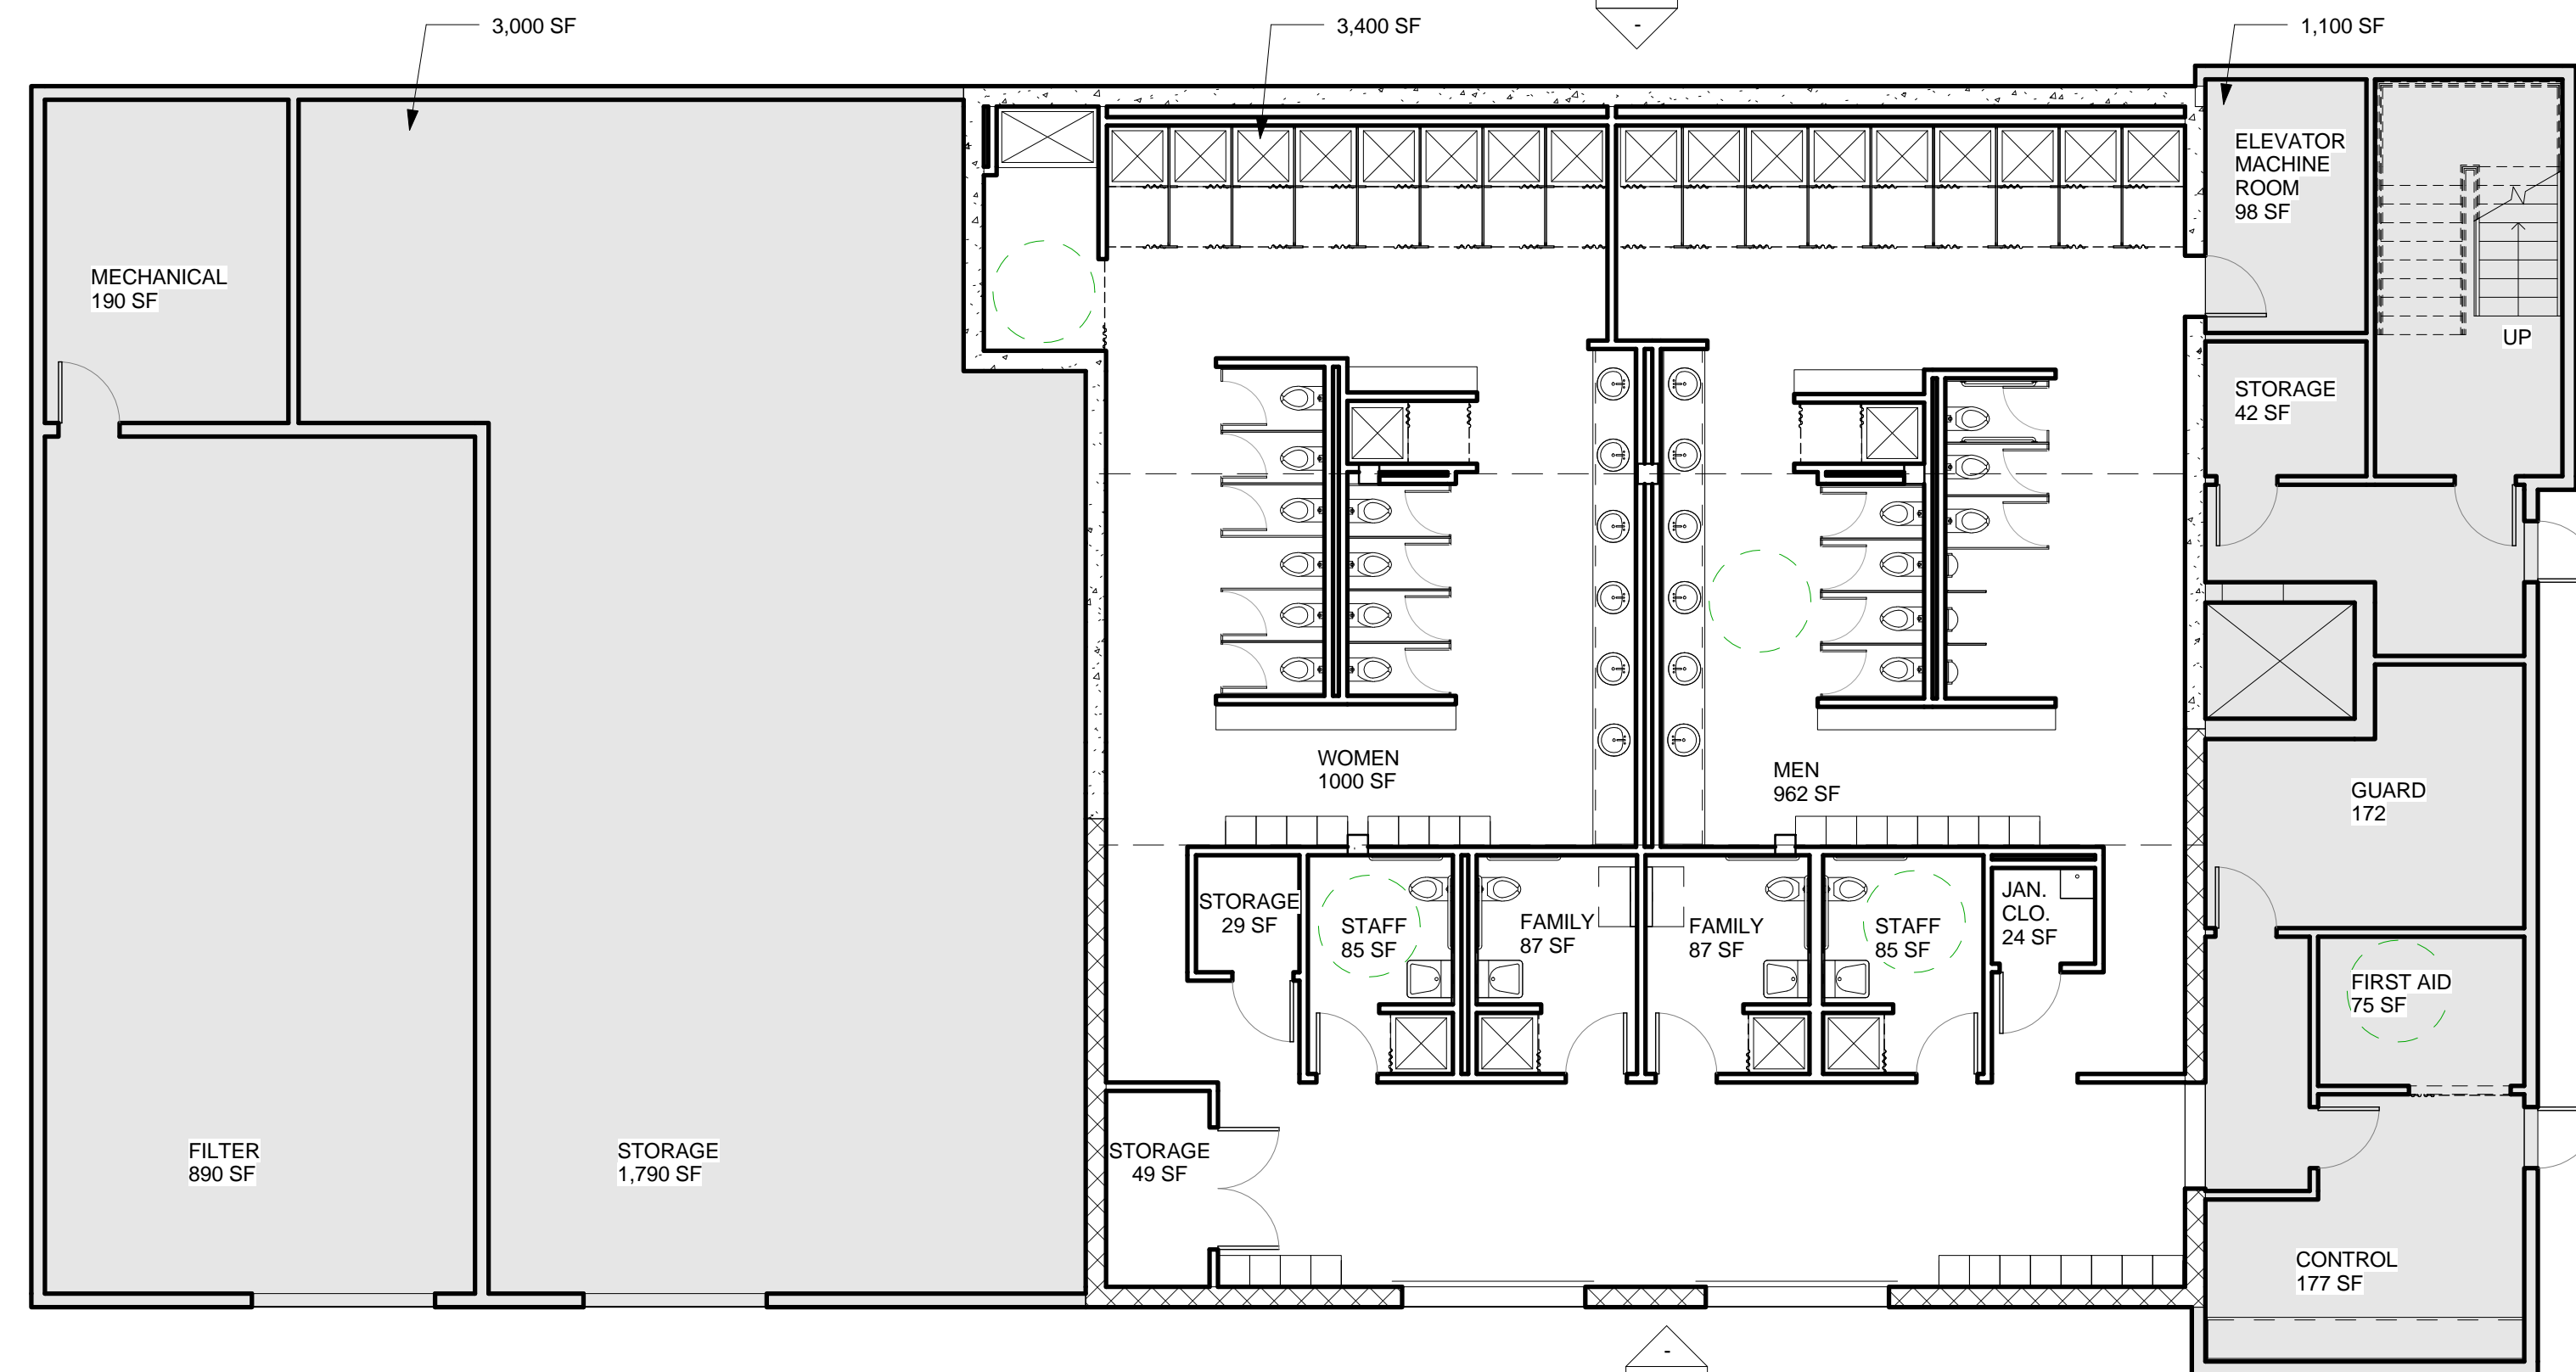


1 Level 1 Renovated Bath House 3 Story

AREA	
EXISTING LEVEL 1	3,385 SF
EXISTING LEVEL 2	3,385 SF
PROPOSED LEVEL 1	4,110 SF
PROPOSED LEVEL 2	660 SF
PROPOSED LEVEL 3	4,045 SF

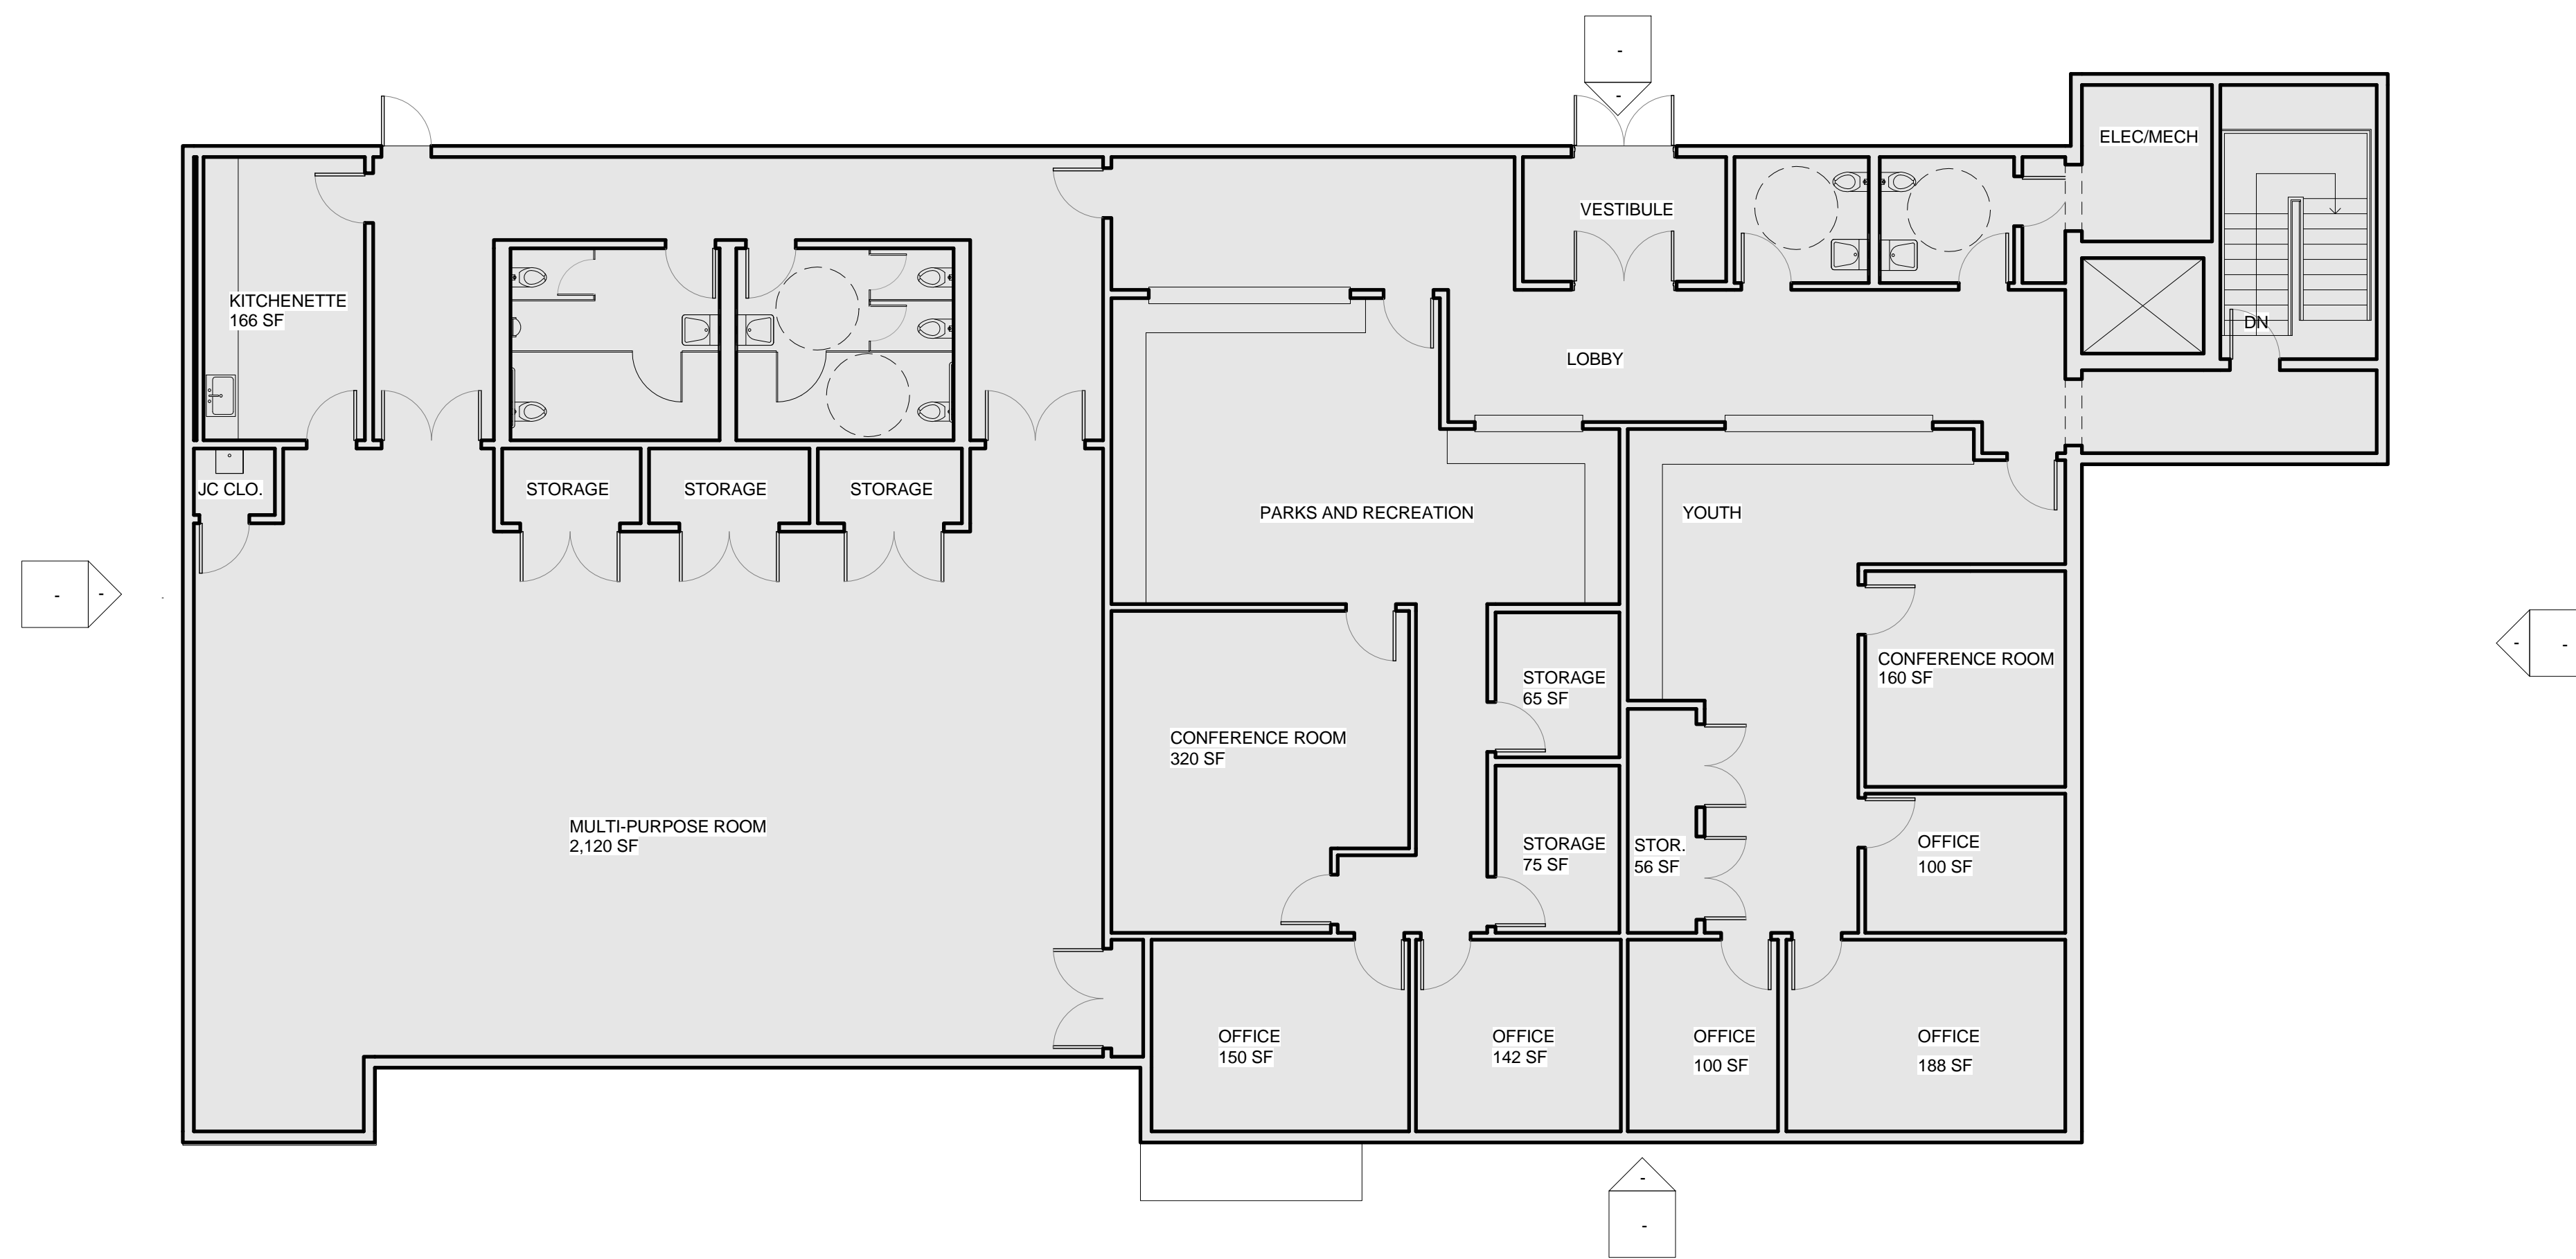

2 Level 2 Office and Multipurpose Room

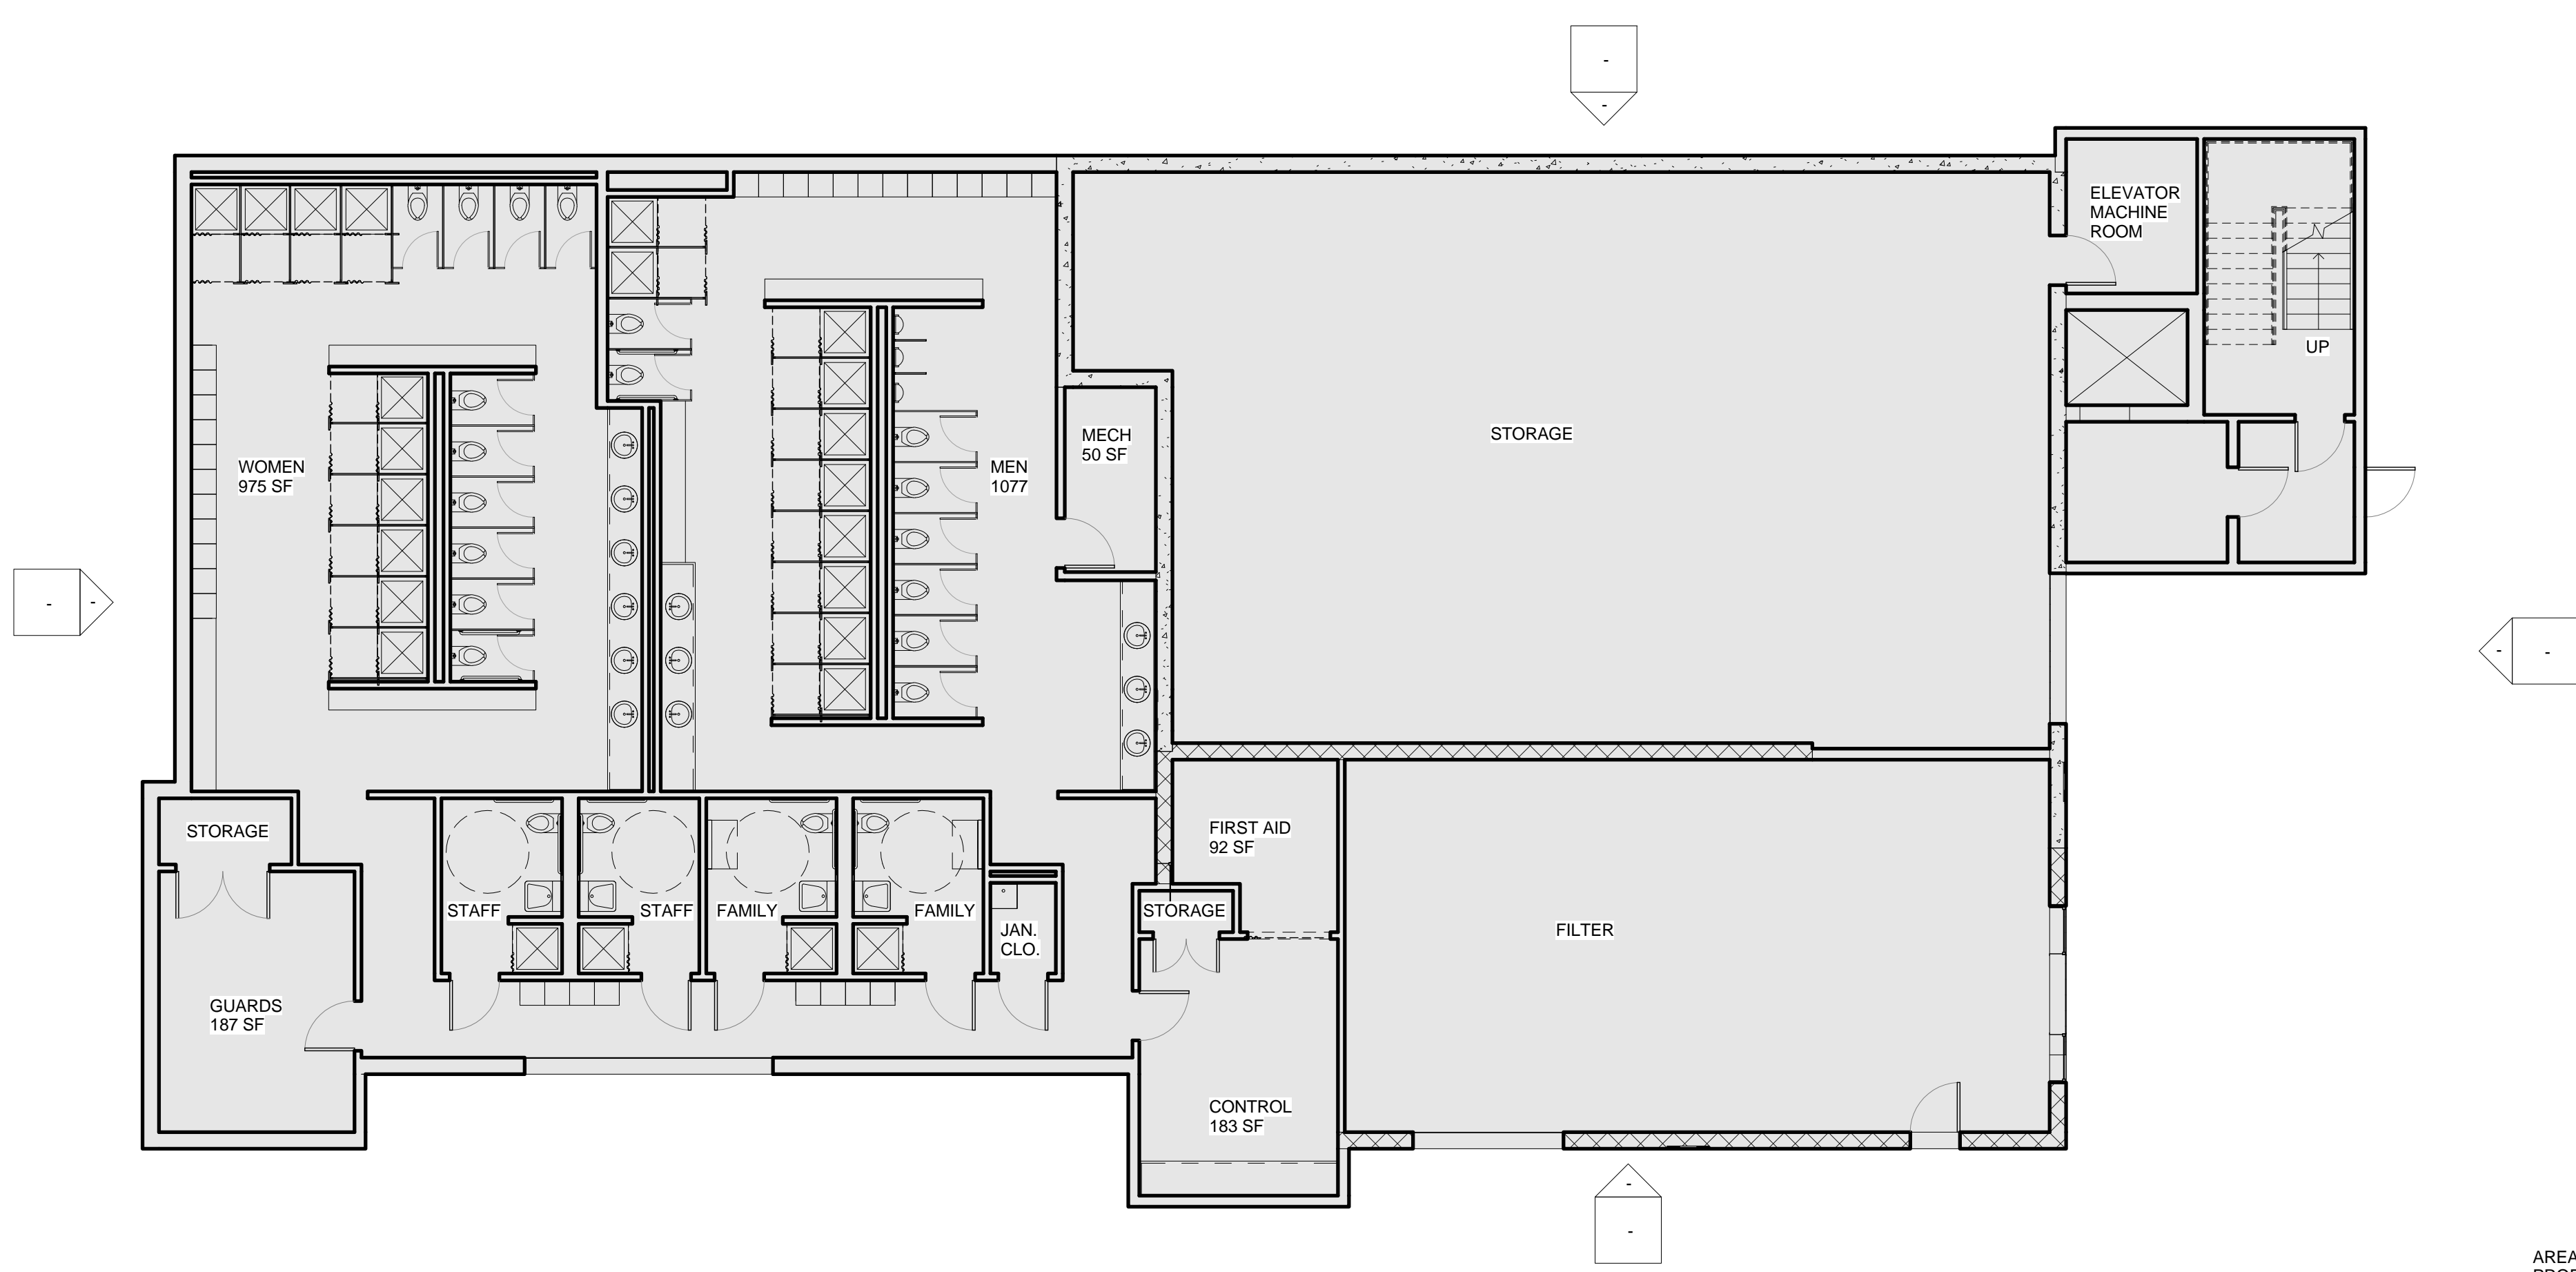

1 Level 1 New Bathhouse

AREA  
 PROPOSED LEVEL 1 7,227 SF  
 PROPOSED LEVEL 2 7,070 SF

ARCHITECT  
**bh+a**  
 Bargmann Hendrie + Archetype, Inc.  
 300 A Street  
 Boston, MA 02210  
 617 350-0450 Tel

PROJECT NAME  
**Rosemary Lake Pool**

Rosemary St.  
 Needham, MA 02492

CLIENT  
**Town of Needham Permanent Public Building Committee**

500 Dedham Ave  
 Needham, MA 02492  
 781.455.7550

PROJECT TEAM  
**Civil Engineers**  
 Samiotes Consultants, Inc.  
 20 A Street  
 Framingham, MA 01701  
 508.877.6688

**Structural Engineers**  
 Bolton & DiMartino, Inc.  
 100 Grove Street  
 Worcester, MA 01605  
 508.756.8972

REVISIONS

1	
2	
3	
4	
5	DATE

DRAWING TITLE  
**Option 3 New Building**

DRAWING INFORMATION

November 16, 2015	DATE OF ISSUE
Schematic Design	DESCRIPTION
1/8" = 1'-0"	SCALE
MG	DRAWN BY
3255	PROJECT #
3255_Rosemary Pool.rvt	FILE NAME

DRAWING NUMBER

**3**

Copyright BH+A, Inc.