


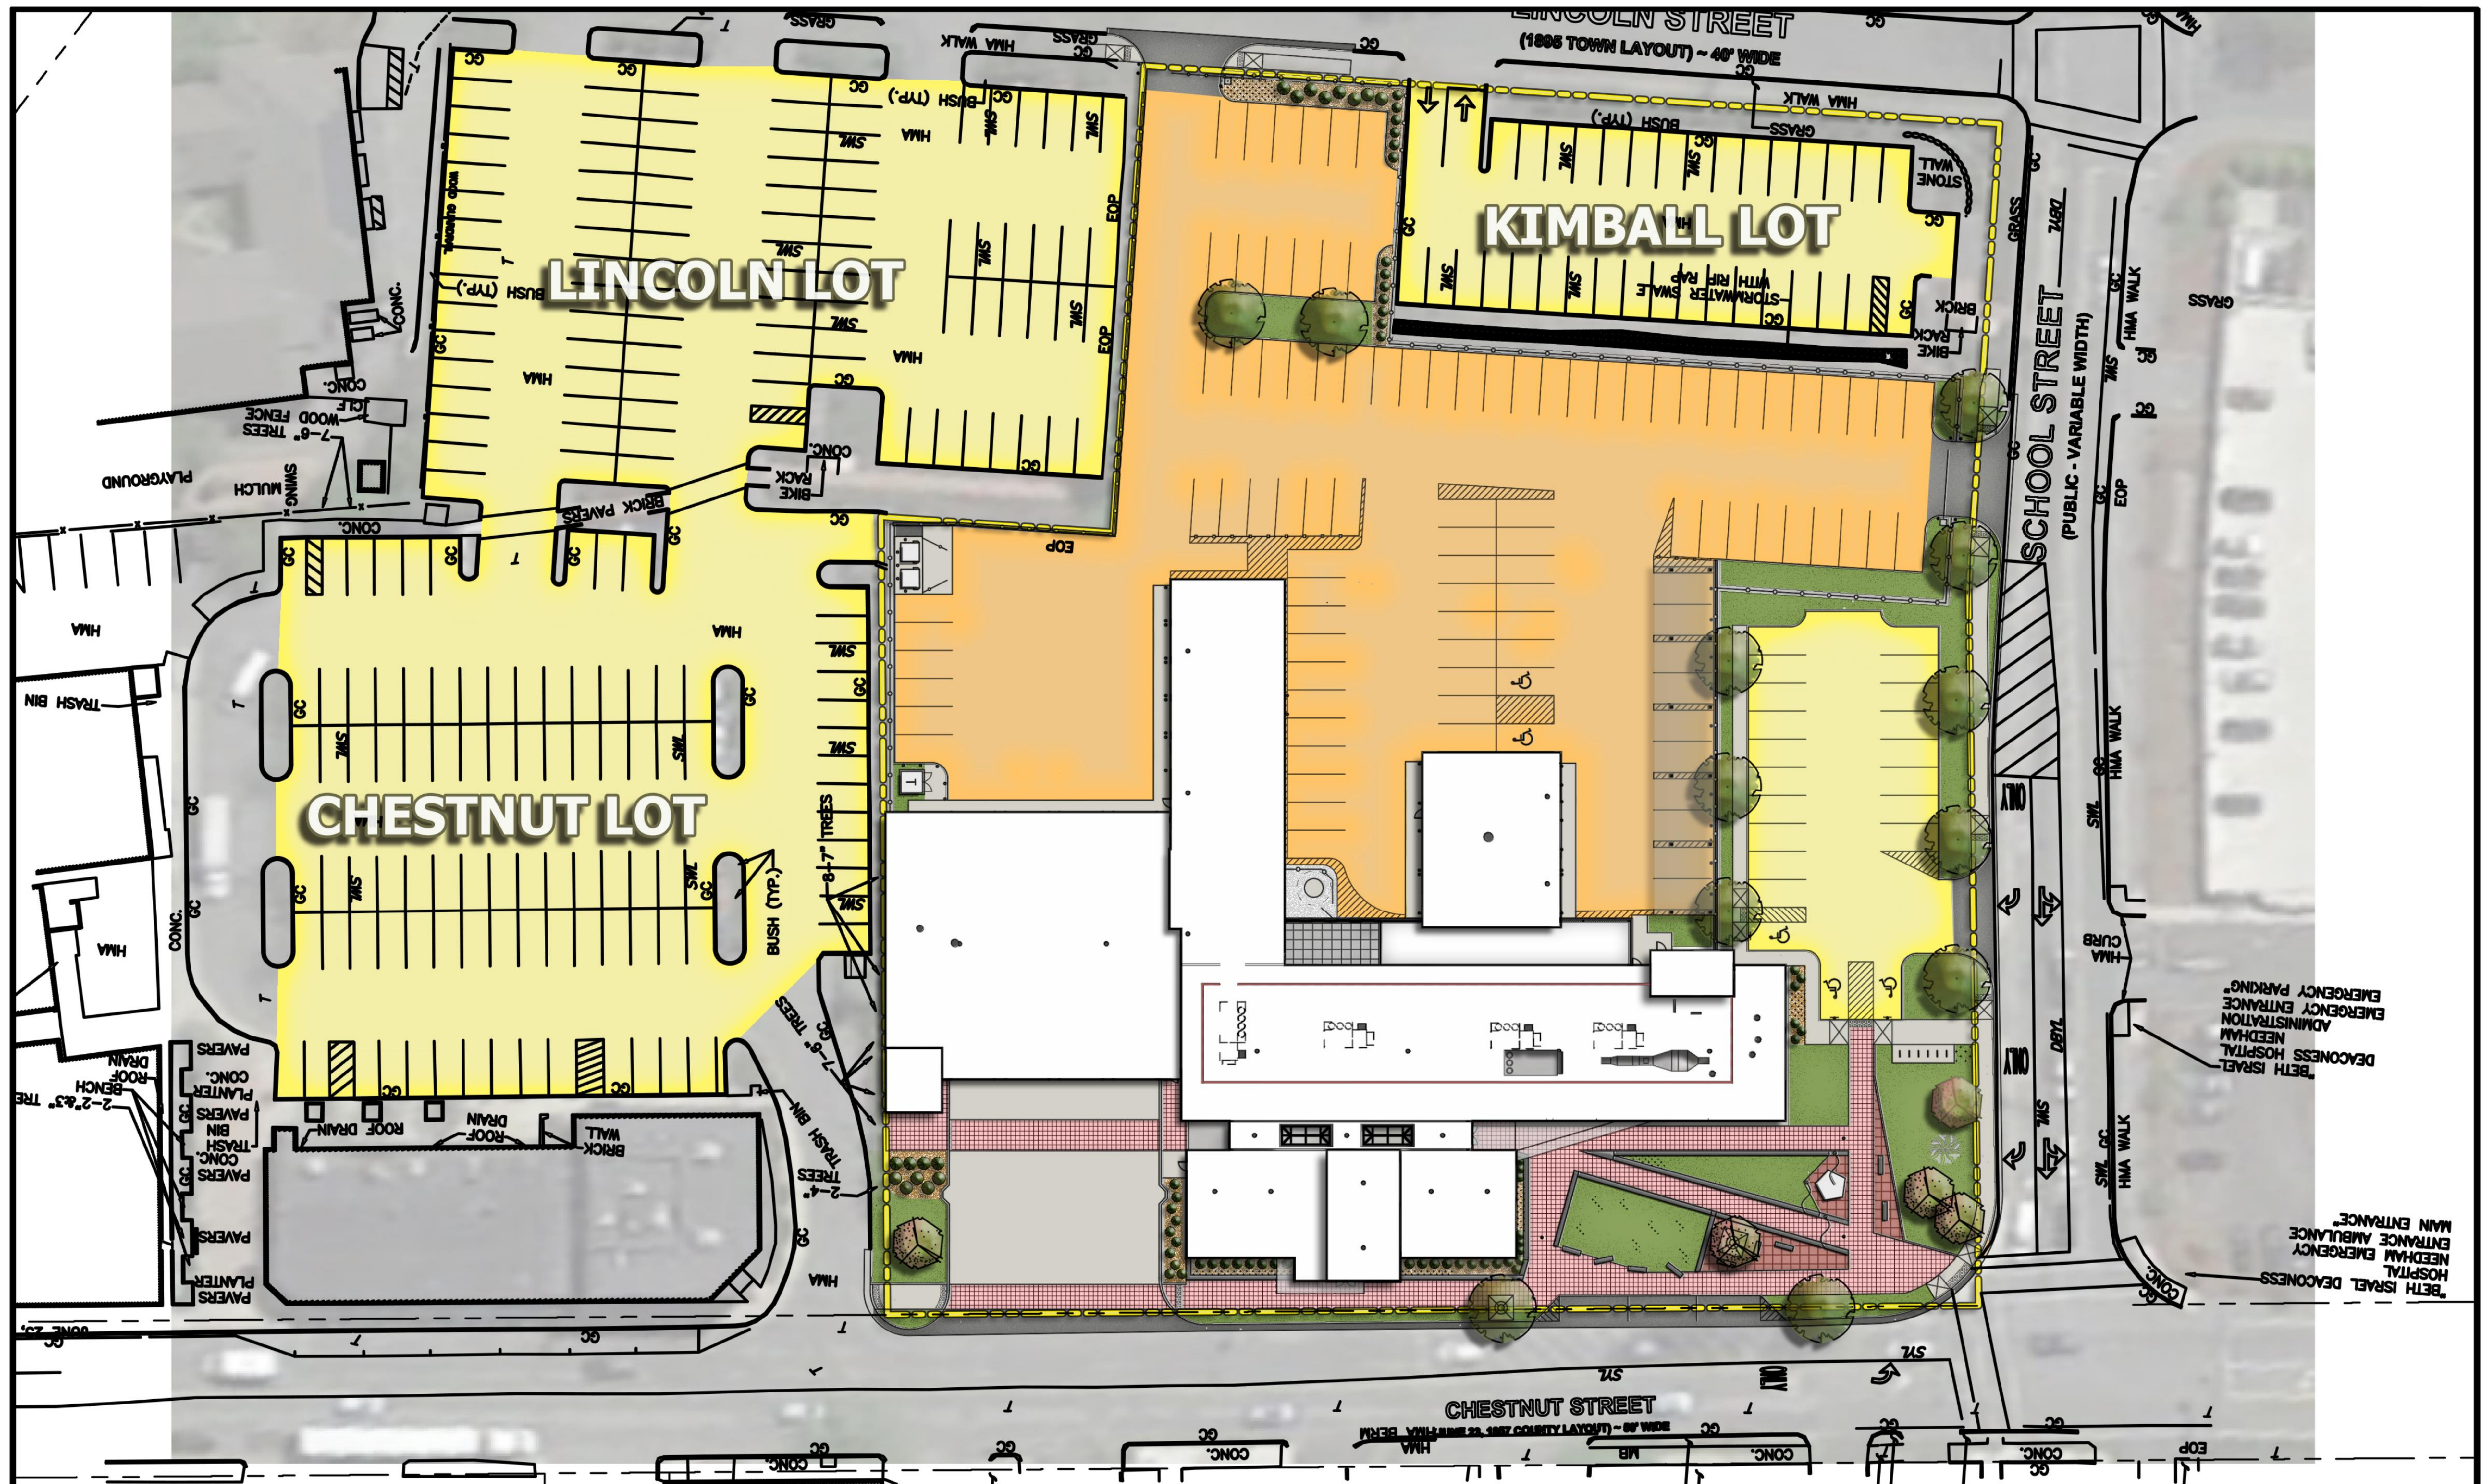

16015.00

## NEEDHAM POLICE AND FIRE HEADQUARTERS

NEEDHAM, MA

March 22, 2018

0 4' 8' 16'  
SCALE: 1/8" = 1'-0"

**KAESTLE BOOS**  
associates, inc