


WALNUT STREET

GREAT PLAIN AVENUE

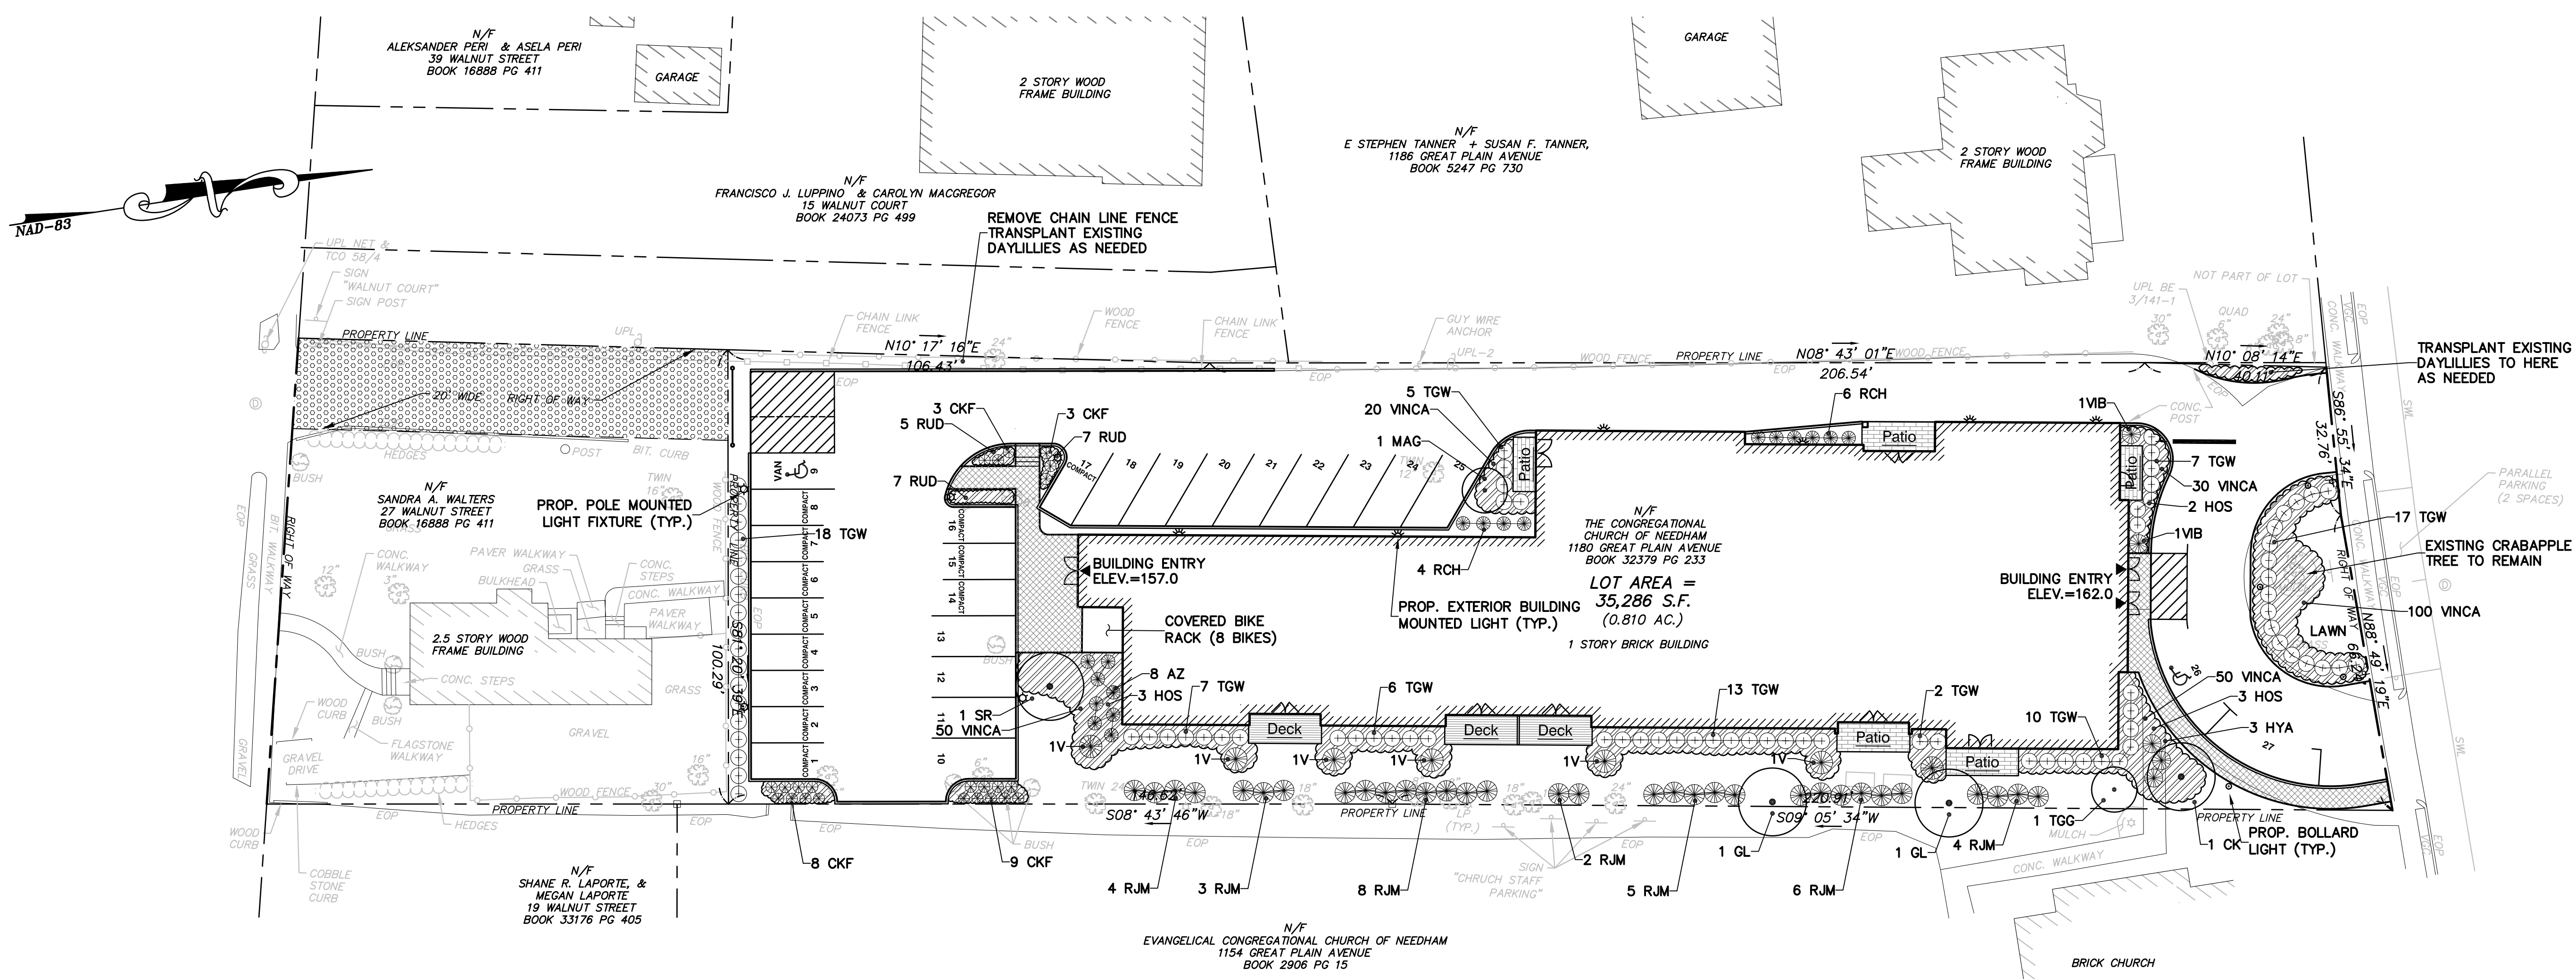

PLANTING SCHEDULE

TREES

KEY	QTY	BOTANICAL NAME	COMMON NAME	SIZE	ROOT	SPACING	REMARKS
CK	1	Cornus Kousa	Korean dogwood	8-10' ht	BB	as shown	Nice form
GL	2	Gleditsia 'Shademaster'	Thornless Honeylocust	2.5-3" cal.	BB	as shown	Strong leader
MAG	1	Magnolia 'Green Shadow'	Sweetbay Magnolia	2.5-3" cal	BB	as shown	Nice form
SR	1	Syringa reticulata 'Ivory Silk'	Tree Lilac	2.5-3" cal.	BB	as shown	Multi stem

EVERGREEN TREES

KEY	QTY	BOTANICAL NAME	COMMON NAME	SIZE	ROOT	SPACING	REMARKS
TGG	1	Thuja p. 'Green Giant'	Western Arborviate	8-10' ht	BB	as shown	Full to bottom

SHRUBS


KEY	QTY	BOTANICAL NAME	COMMON NAME	SIZE	ROOT	SPACING	REMARKS
AZ	8	Azalea 'Herbert'	Azalea	#7	Cont/BB	4' OC	
HYA	3	Hydrangea 'Annabelle'	Hydrangea	#5	Cont/BB	4' OC	
RHC	10	Rhododendron 'Chionoides'	Rhododendron	#7	Cont/BB	5' OC	
PJM	32	Rhododendron PJM 'Regal'	Rhododendron	#7	Cont/BB	5' OC	
TGW	85	Taxus m. 'Green Wave'	Yew	#7	Cont/BB	4' OC	
V	2	Viburnum juddii	Judd Viburnum	#10	Cont/BB	as shown	
Vib	7	Viburnum p.p. 'Newport'	Snowball Viburnum	4-5' ht	Cont/BB	as shown	

PERENNIALS, GROUNDCOVER AND VINES

KEY	QTY	BOTANICAL NAME	COMMON NAME	SIZE	ROOT	SPACING	REMARKS
CKF	23	Calamagrostis 'Karl Foerster'	Feather Reed Grass	#2	cont	3' OC	
HOS	8	Hosta 'Guacomole'	Hosta	#1	cont	18" OC	
RUD	19	Rudbeckia fulgida	Black Eyed Susan	#1	cont	18" OC	
VINCA	250	Vinca 'Bowles'	Vinca	peat pot	cont	8" OC	

PLAN
SCALE: 1" = 20'

LANDSCAPE AND LIGHTING LEGEND

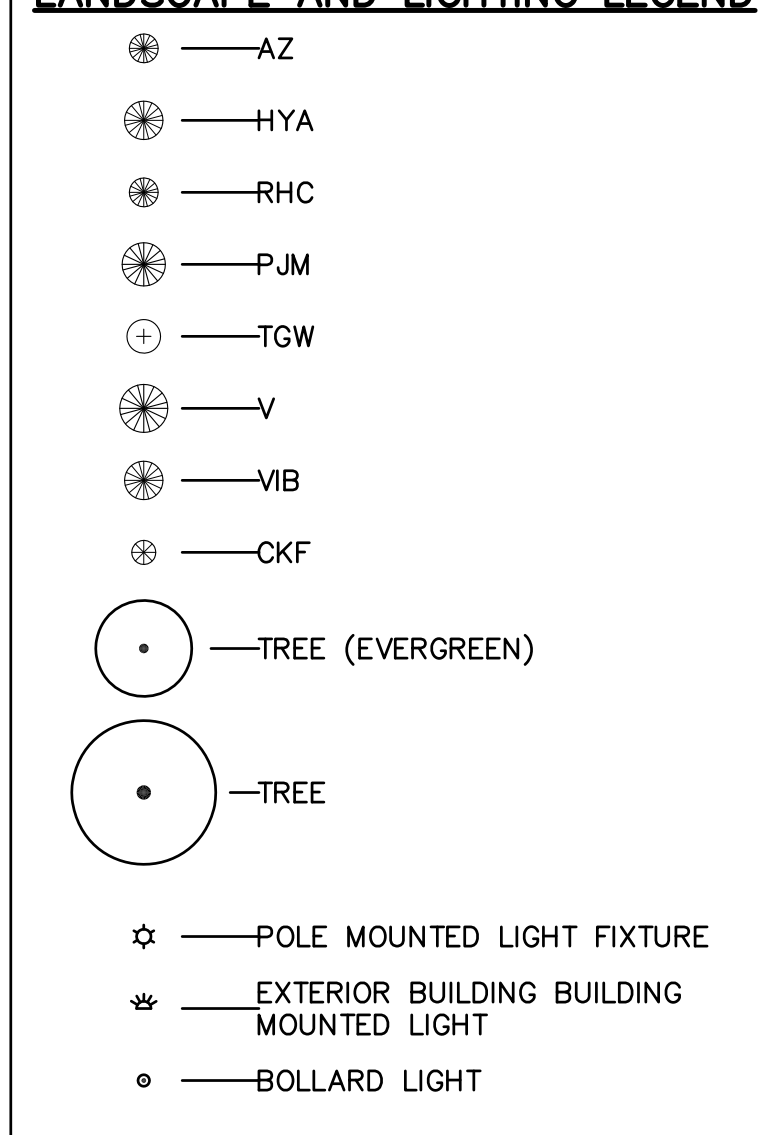

LANDSCAPE DESIGN:
SALLIE HILL DESIGN LLC
LANDSCAPE ARCHITECTURE
WWW.SALLIEHILLDESIGN.COM
339-970-9058

FOR REVIEW

1180 GREAT PLAIN AVENUE
NEEDHAM, MASSACHUSETTS

LANDSCAPE PLAN

GCG ASSOCIATES, INC.

WILMINGTON MASSACHUSETTS

SCALE: 1" = 20' DATE: AUGUST 20, 2019

JOB NO. \FILE NAME: 1903-SITE-2 DESIGNED BY: J.P.G. PLAN NO. 4 OF 5
DRAWN BY: J.P.G.
CHECKED BY: M.J.C.

