


Needham Registry of Deeds
 Received: 1/14/17 2008
 Needham, Mass.
 With Deeds
 Town of Needham
 350 Main St., Needham, MA 02462
 Needham Registry of Deeds
 PL 10, 377
 Needham, MA 02462
 Needham Registry of Deeds

FOR REGISTRY USE ONLY

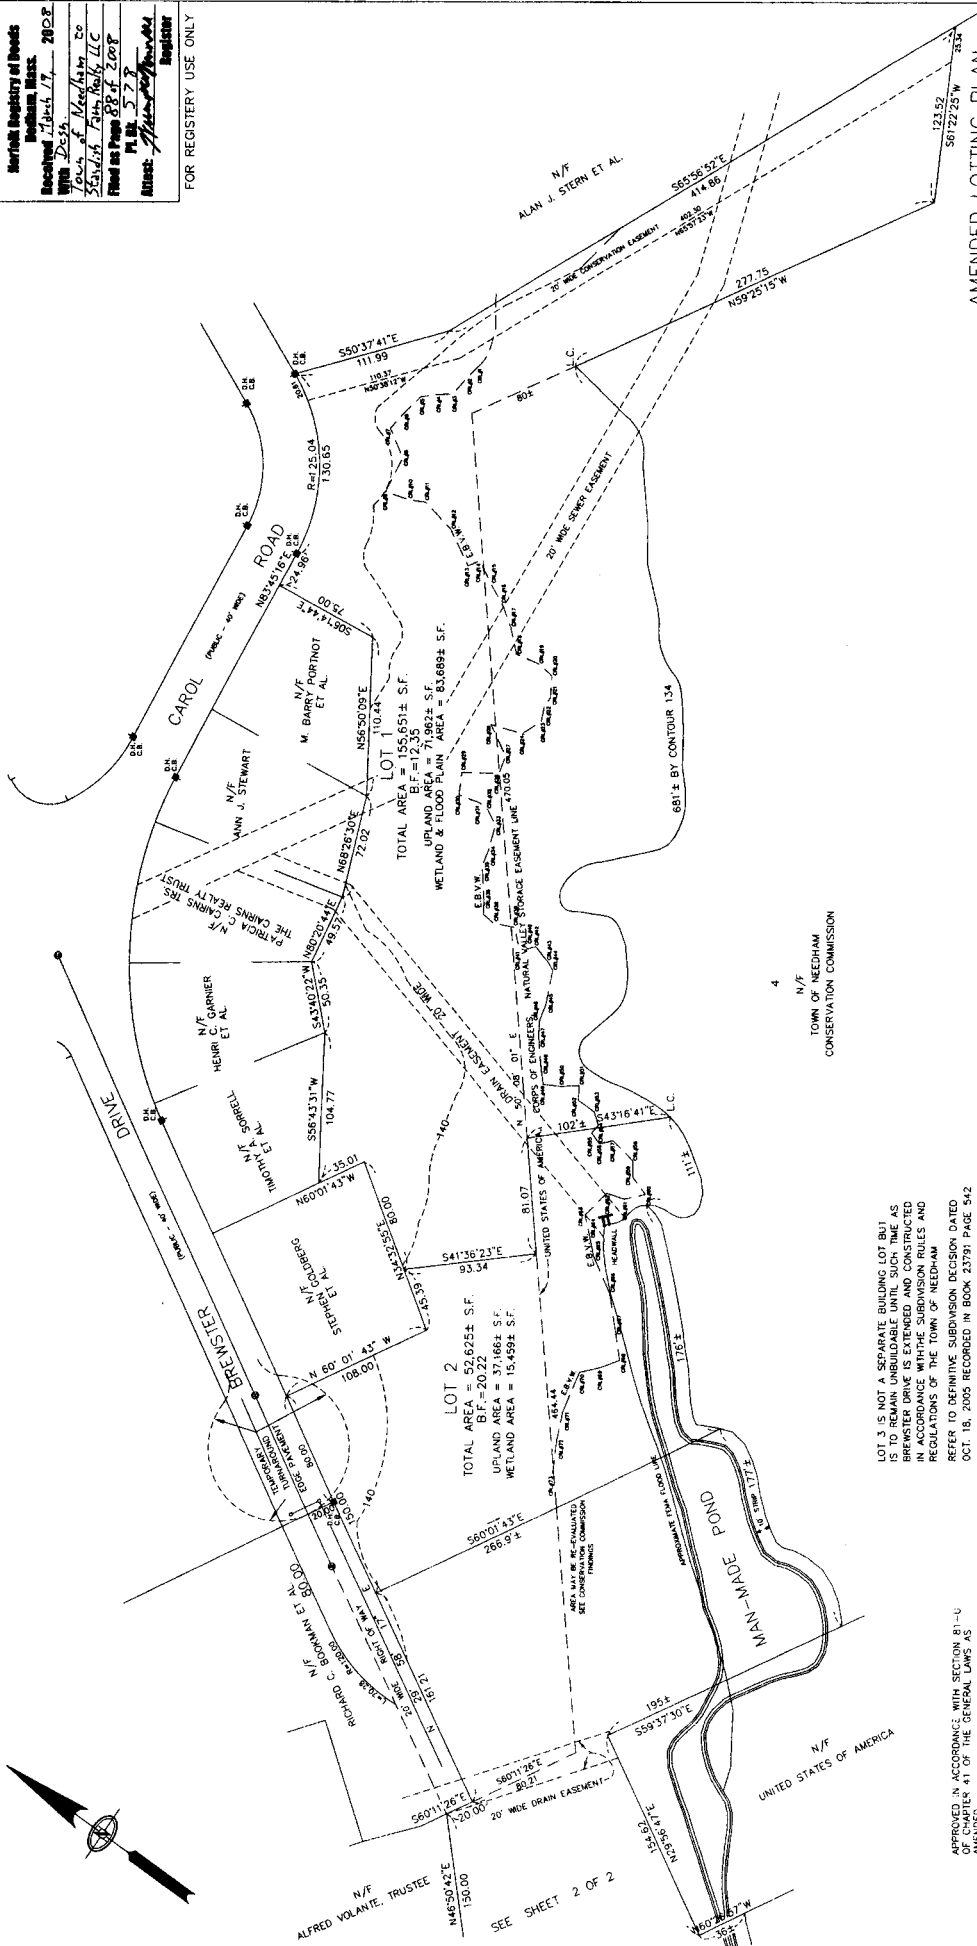

AMENDED LOTTING PLAN

SUBDIVISION PLAN OF LAND	
NEEDHAM, MASS.	
APRIL 20, 2008	
OWNER	STANDISH FARM REALTY LLC
DEVELOPER	N/A
ENGINEER	NEEDHAM SURVEY ASSOCIATES, INC.
	281 CHESTNUT ST., NEEDHAM, MA 02462
REVISIONS DATED:	
JAN. 20, 2006	
DEC. 10, 2007	
SHEET 1 OF 2 SHEETS	
SCALE: 1"=40'	
J.N. 118-99	

I CERTIFY THAT TO THE BEST OF MY KNOWLEDGE AND BELIEF, THIS PLAN IS TRUE AND CORRECT TO THE RECORDS OF THE TOWN OF NEEDHAM, MASS. AND CONFORMS TO THE RULES AND PROCEDURES OF THE NEEDHAM PLANNING BOARD.

I CERTIFY THAT THIS PLAN CONFORMS TO THE RULES AND REGULATIONS OF THE REGISTERS OF DEEDS.

REGISTERED LAND SURVEYOR

LOT 3 IS NOT A SEPARATE BUILDING LOT BUT IS TO REMAIN UNBUILDABLE UNTIL SUCH TIME AS BREWSTER DRIVE IS EXTENDED AND CONSTRUCTED IN ACCORDANCE WITH THE RULES AND REGULATIONS OF THE TOWN OF NEEDHAM.

REFER TO DEFINITIVE SUBDIVISION DECISION DATED OCT. 18, 2005 RECORDED IN BOOK 23791 PAGE 542.

REFER TO COVENANT DATED MAY 23, 2006 RECORDED IN BOOK 23791 PAGE 550.

DATED FEB. 12, 2008 TO BE RECORDED HEREWITH.

I, TOWN CLERK OF THE TOWN OF NEEDHAM, HEREBY CERTIFY THAT THE NOTICE OF APPROVAL HAS BEEN RECEIVED AND RECORDED AT THIS OFFICE AND NO APPEAL WAS RECEIVED DURING THE PERIOD FOR SUCH ACCEPTANCE AND RECORDING OF SAID NOTICE.

3/10/08 *Shelley K. Gato*
 TOWN CLERK

APPROVED IN ACCORDANCE WITH SECTION 81-U AMENDED

APPROVED *Paul P. 19, 2008*
 DIRECTOR OF PUBLIC WORKS
 APPROVED *Anthony DeLuca*
 TOWN ENGINEER